



0.25/30

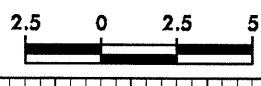

PROJECT REFERENCE NO. R-2206C	SHEET NO. X-247
----------------------------------	--------------------

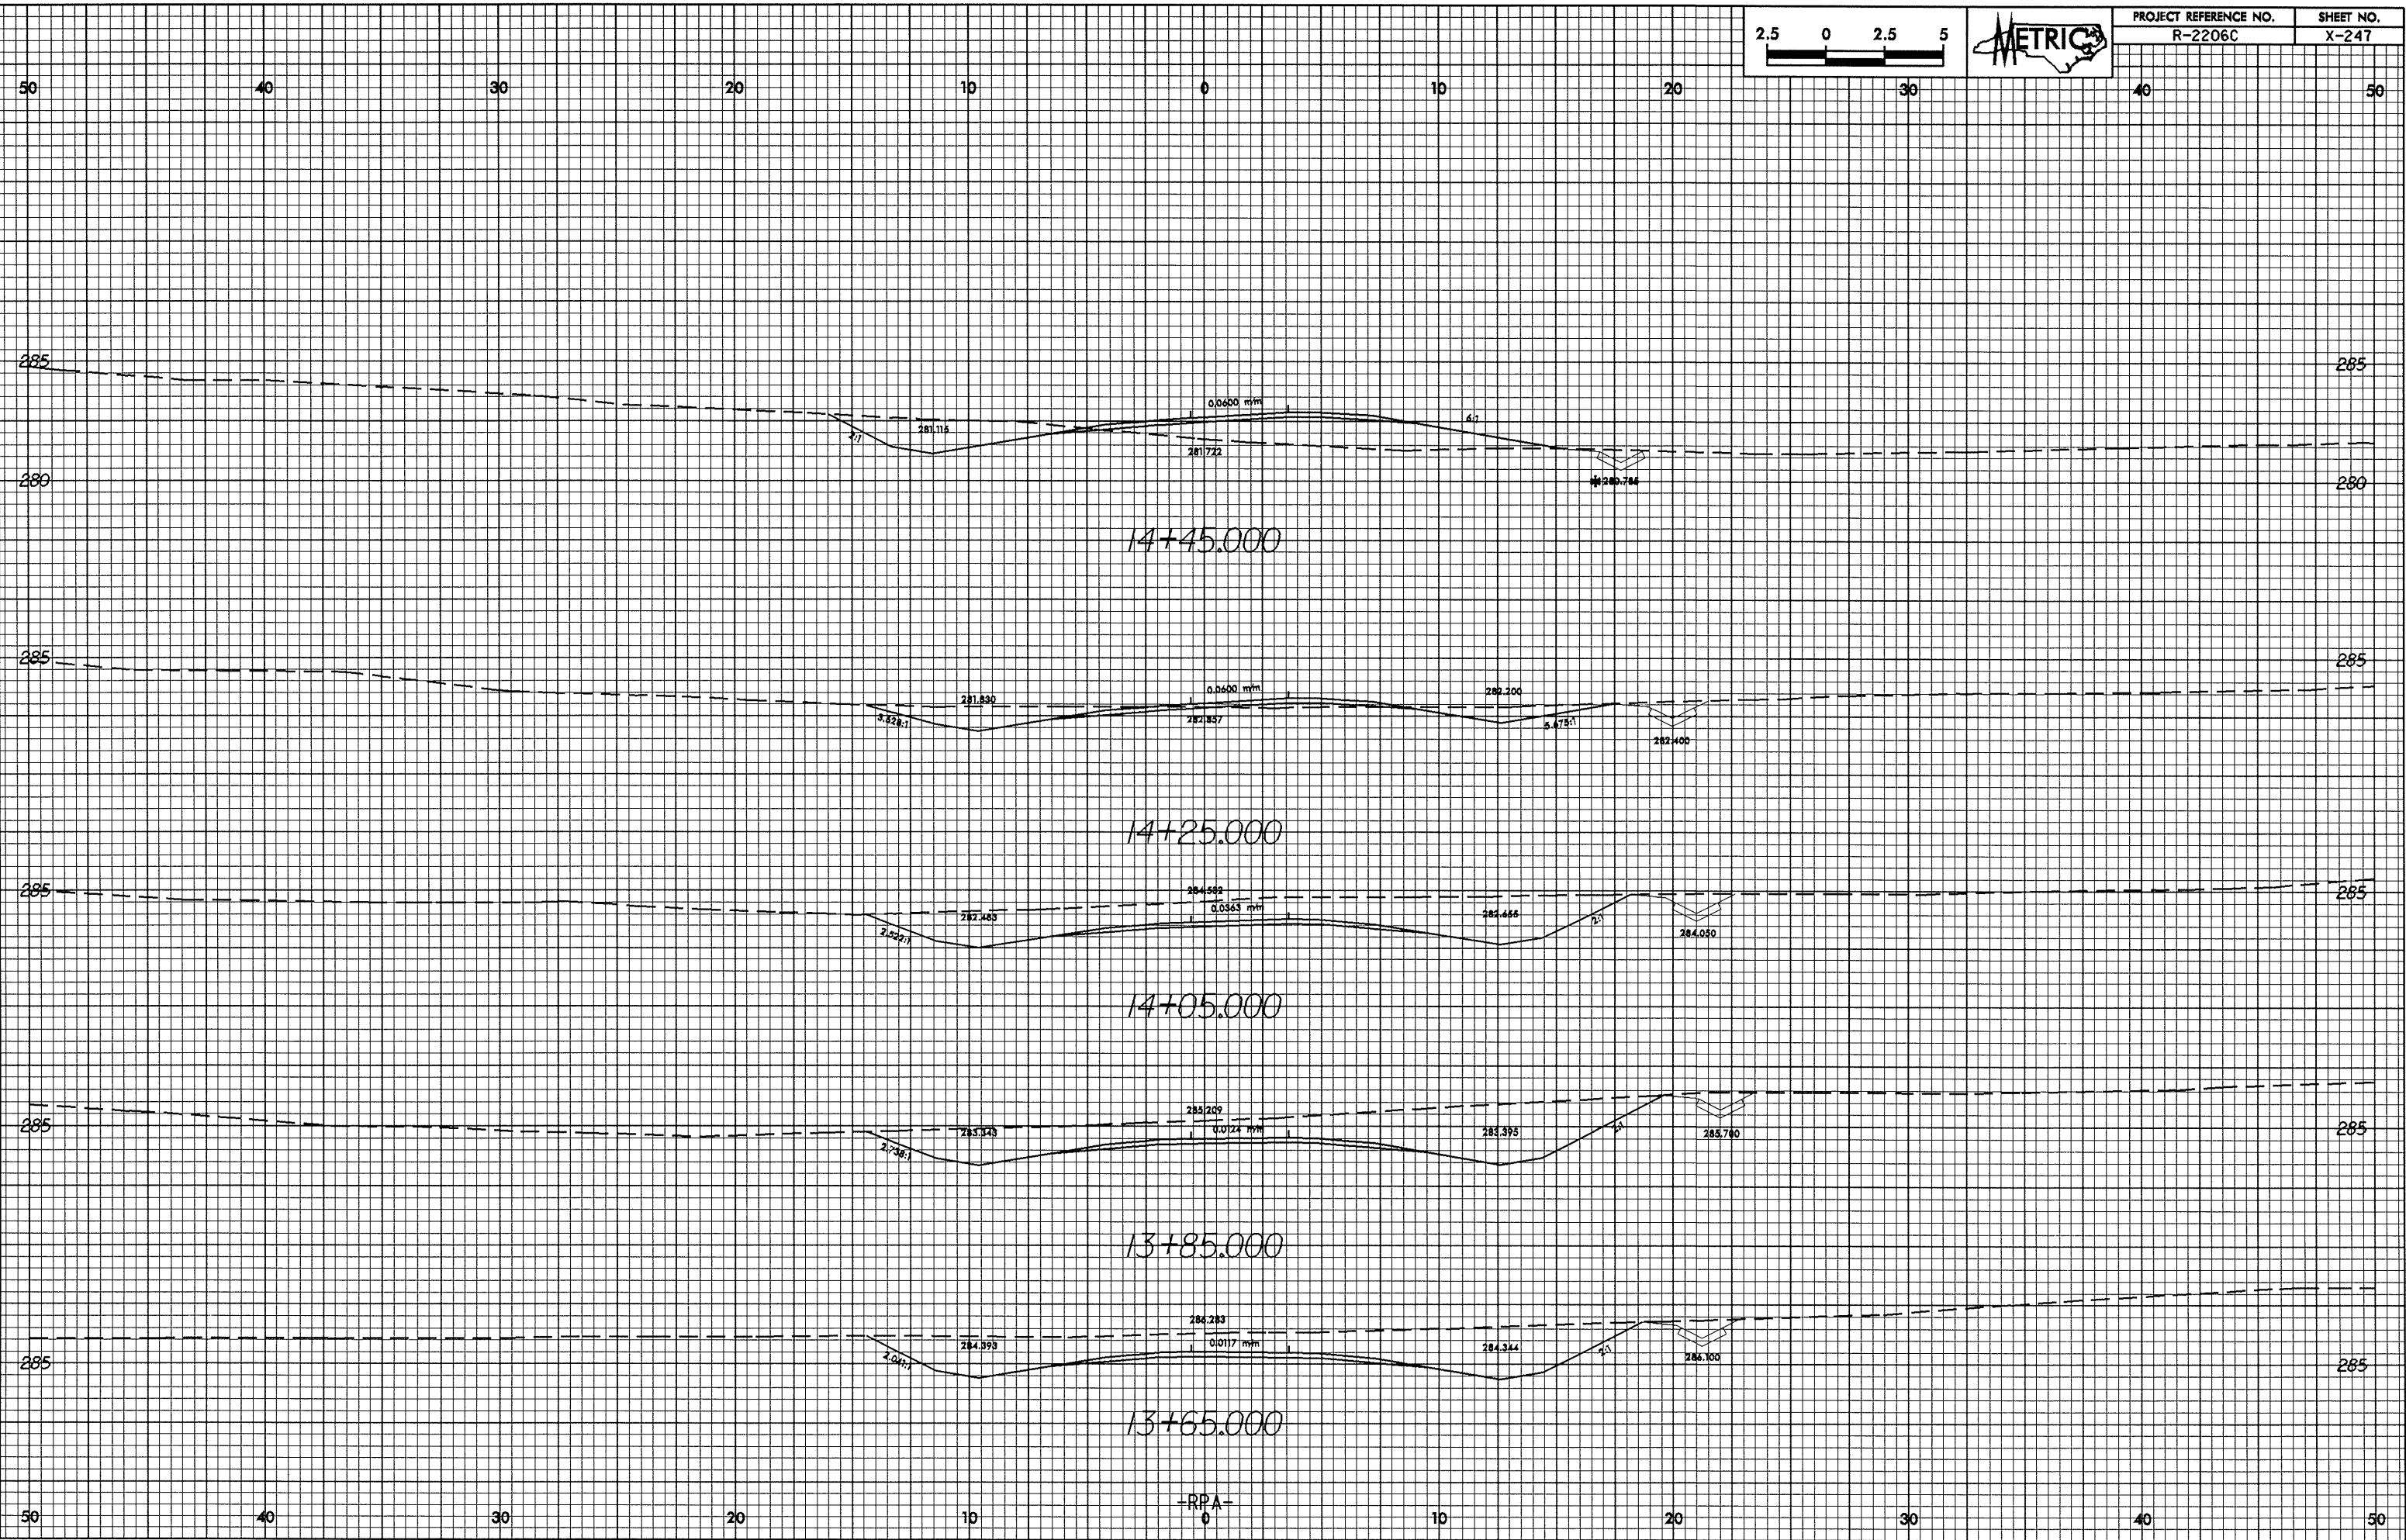

28-May-2004 11:18
REC0011 at 10212386