
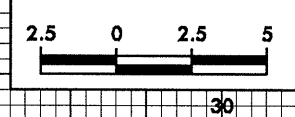


0.06.039
20-MAY-2004 11:17
PC0011 AT 1021286

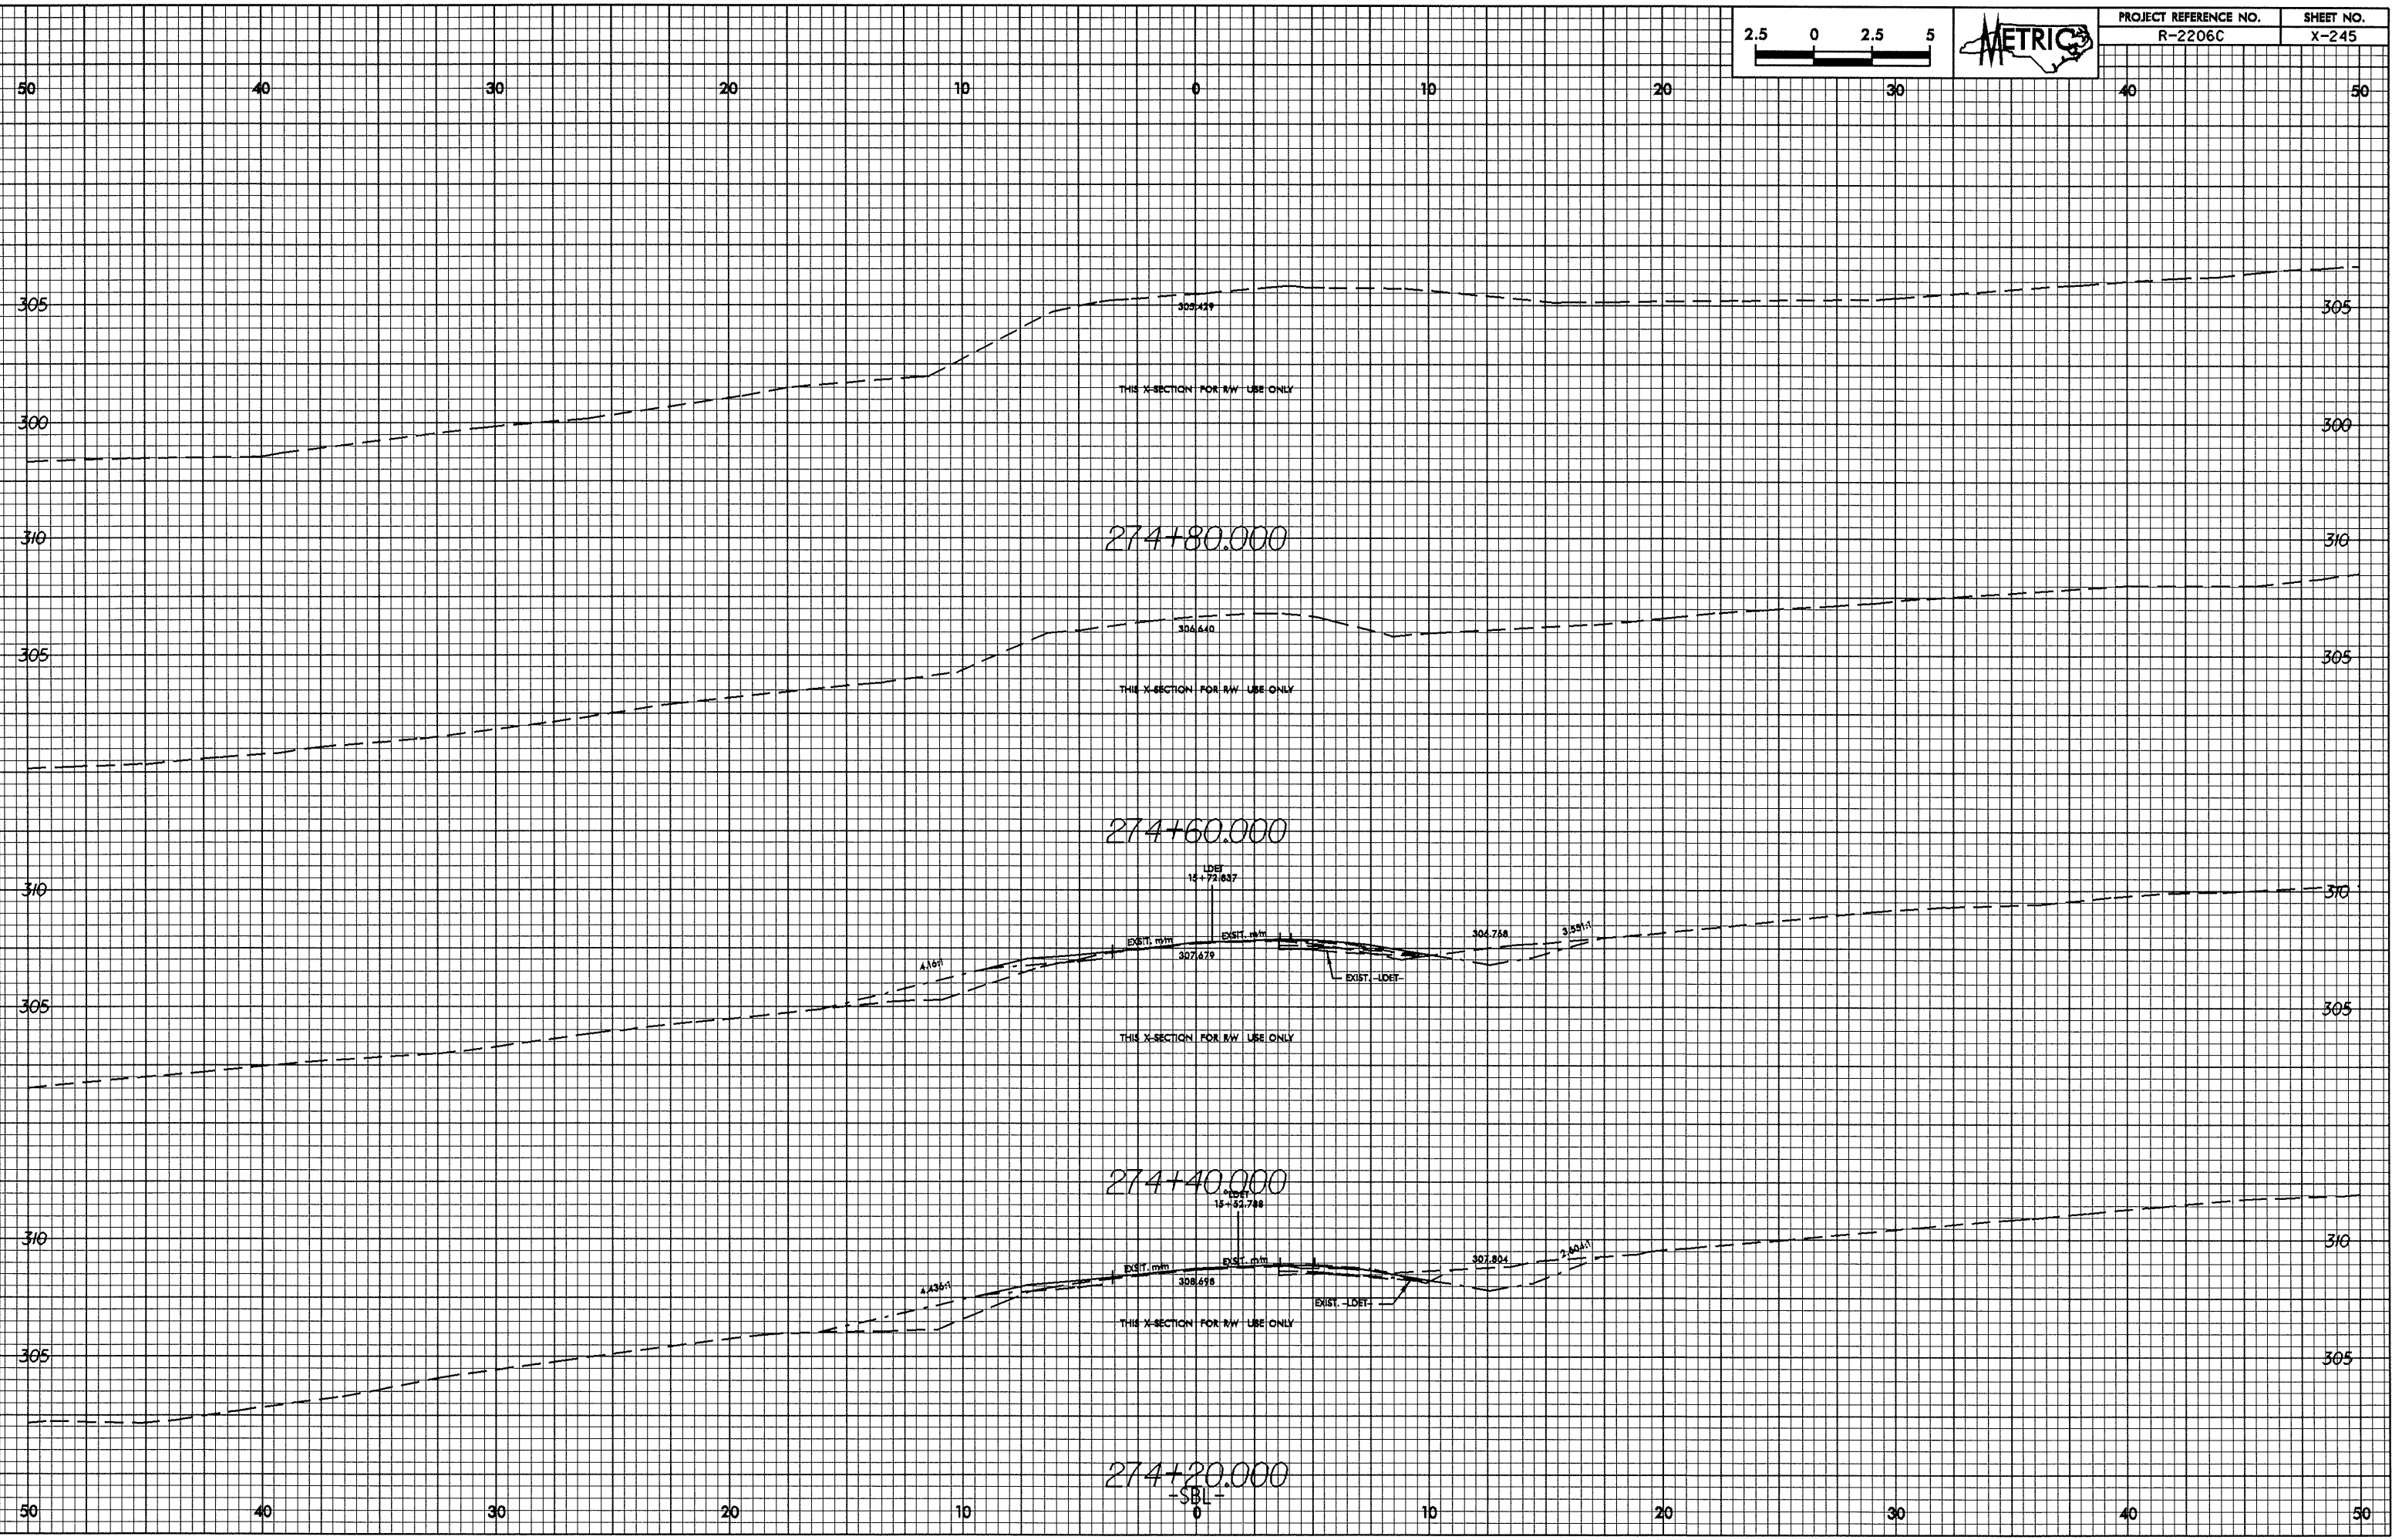

PROJECT REFERENCE NO.	SHEET NO.
R-2206C	X-245