
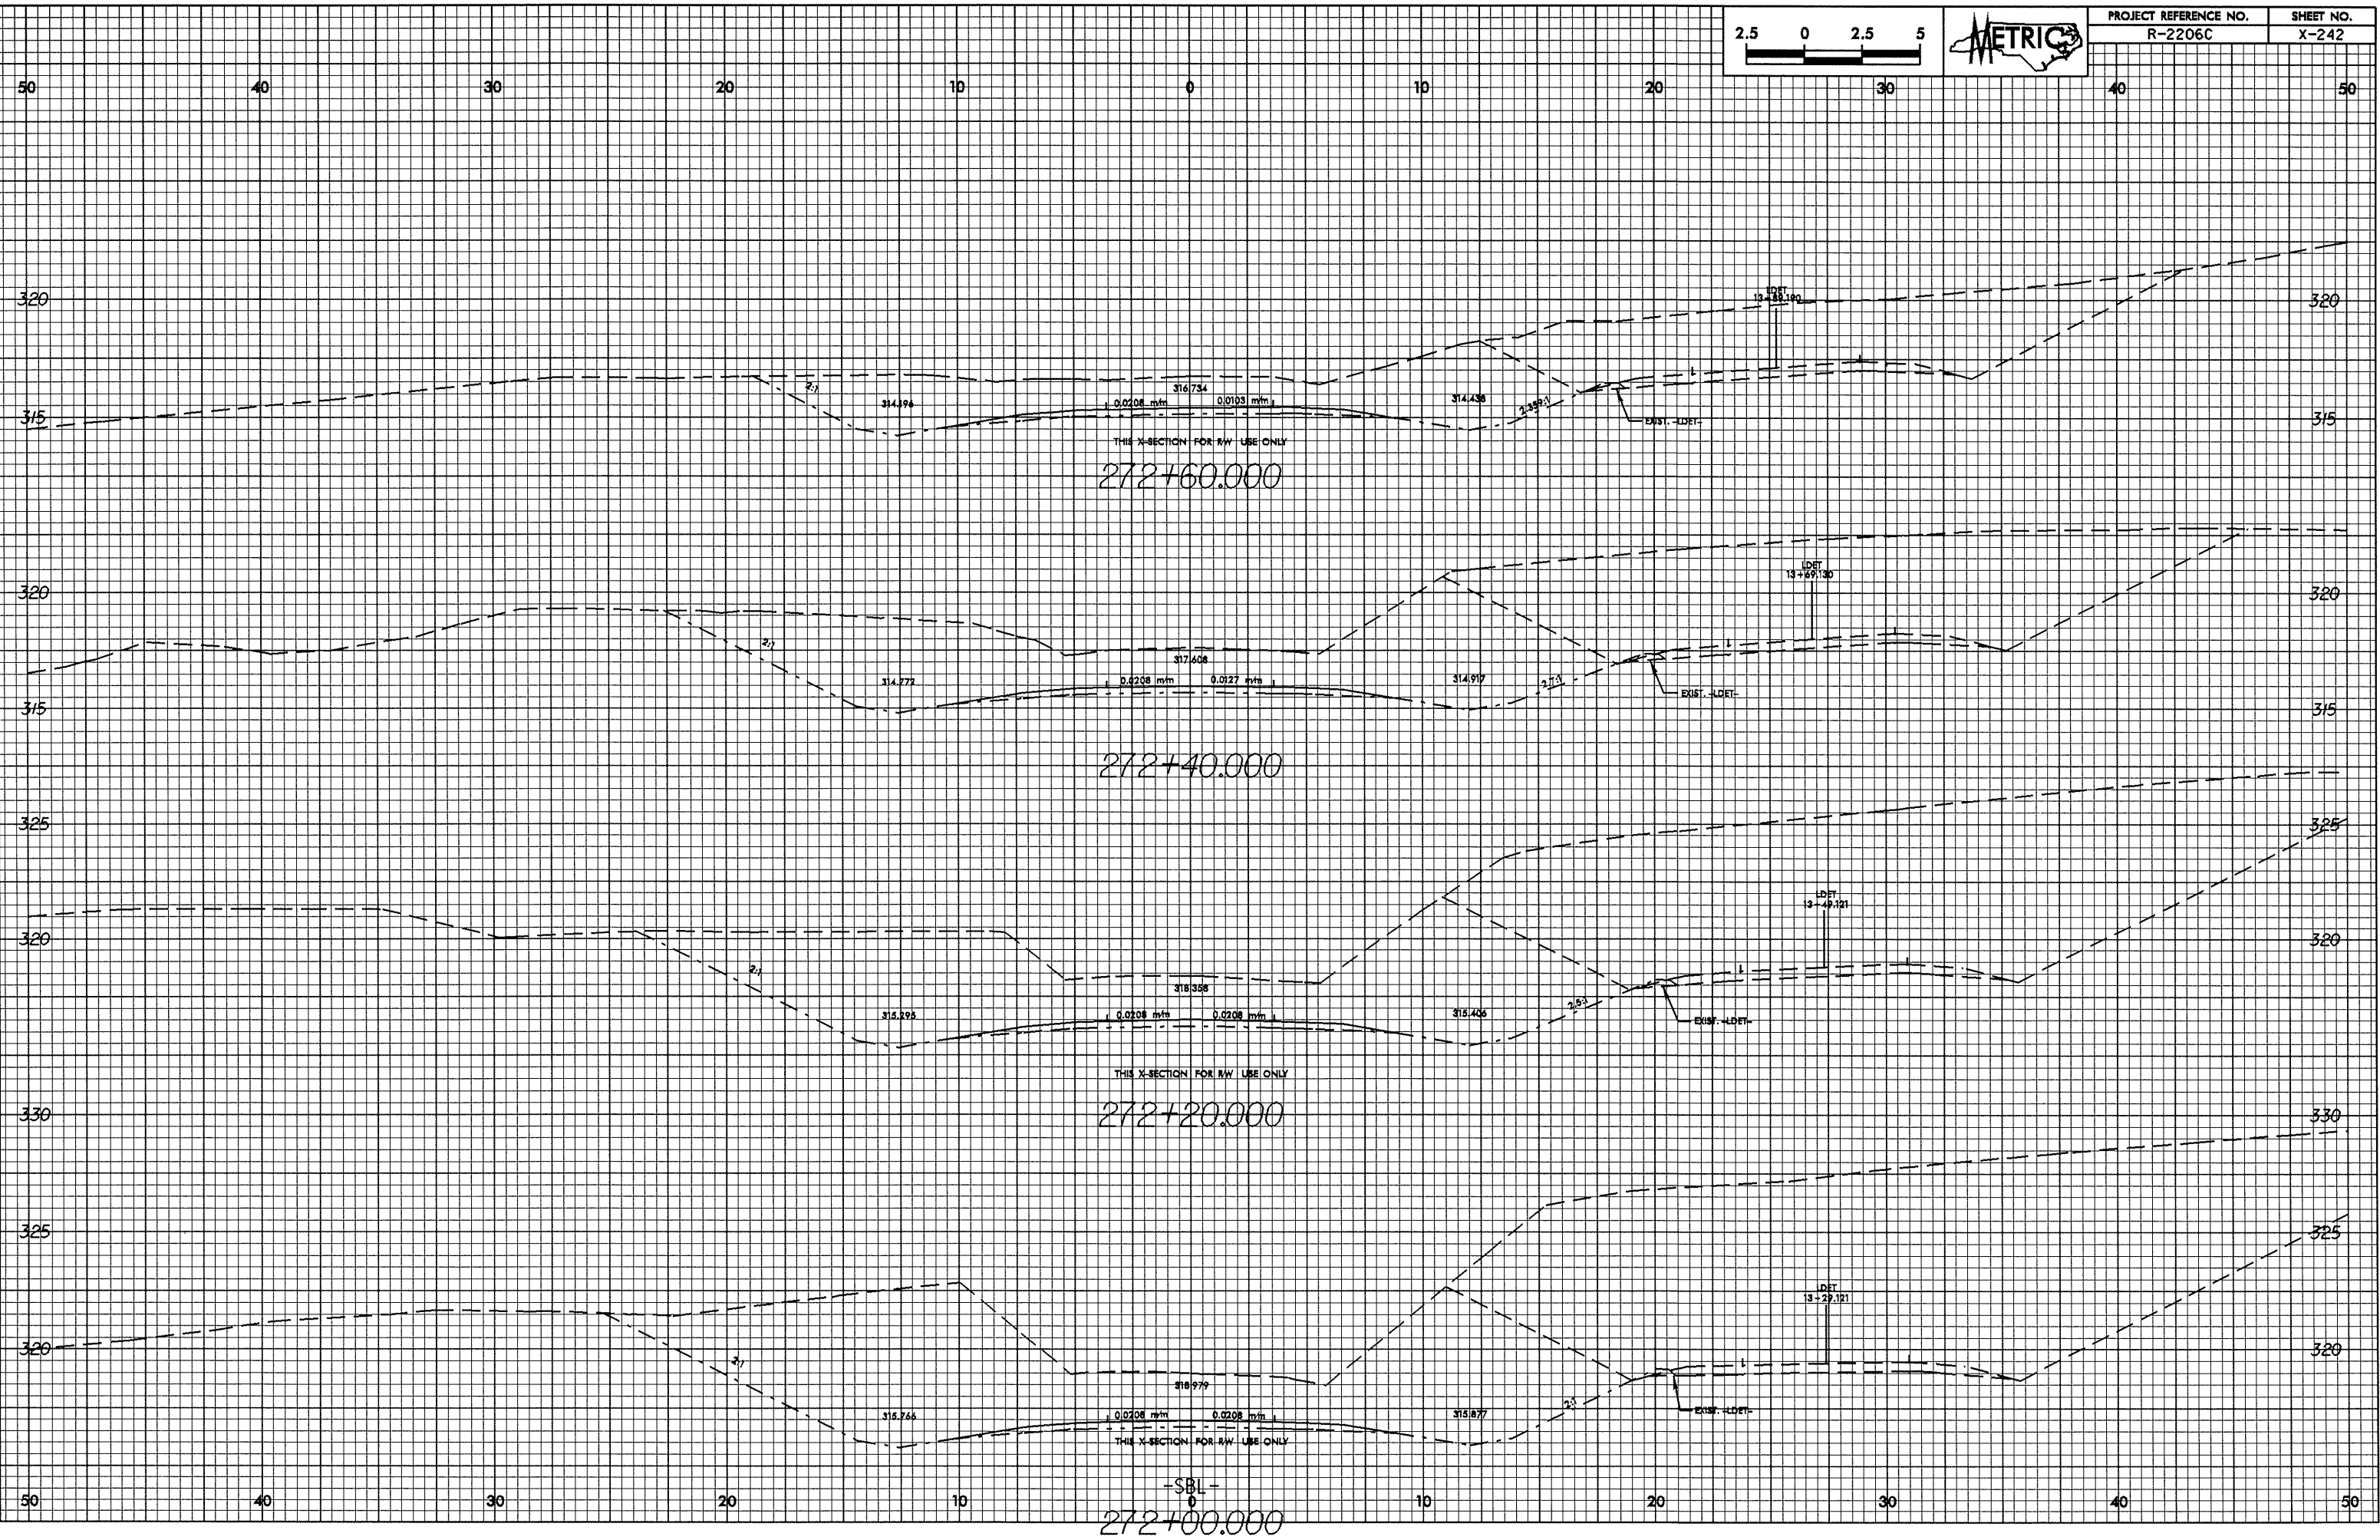


02/25/23

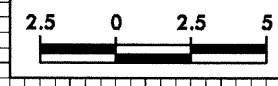

28-MAY-2024 11:52:28 R-2206-ab1.rvt  
R-2206-11 at 10272386