



10/25/08

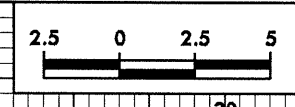

PROJECT REFERENCE NO. R-2206C	SHEET NO. X-241
----------------------------------	--------------------

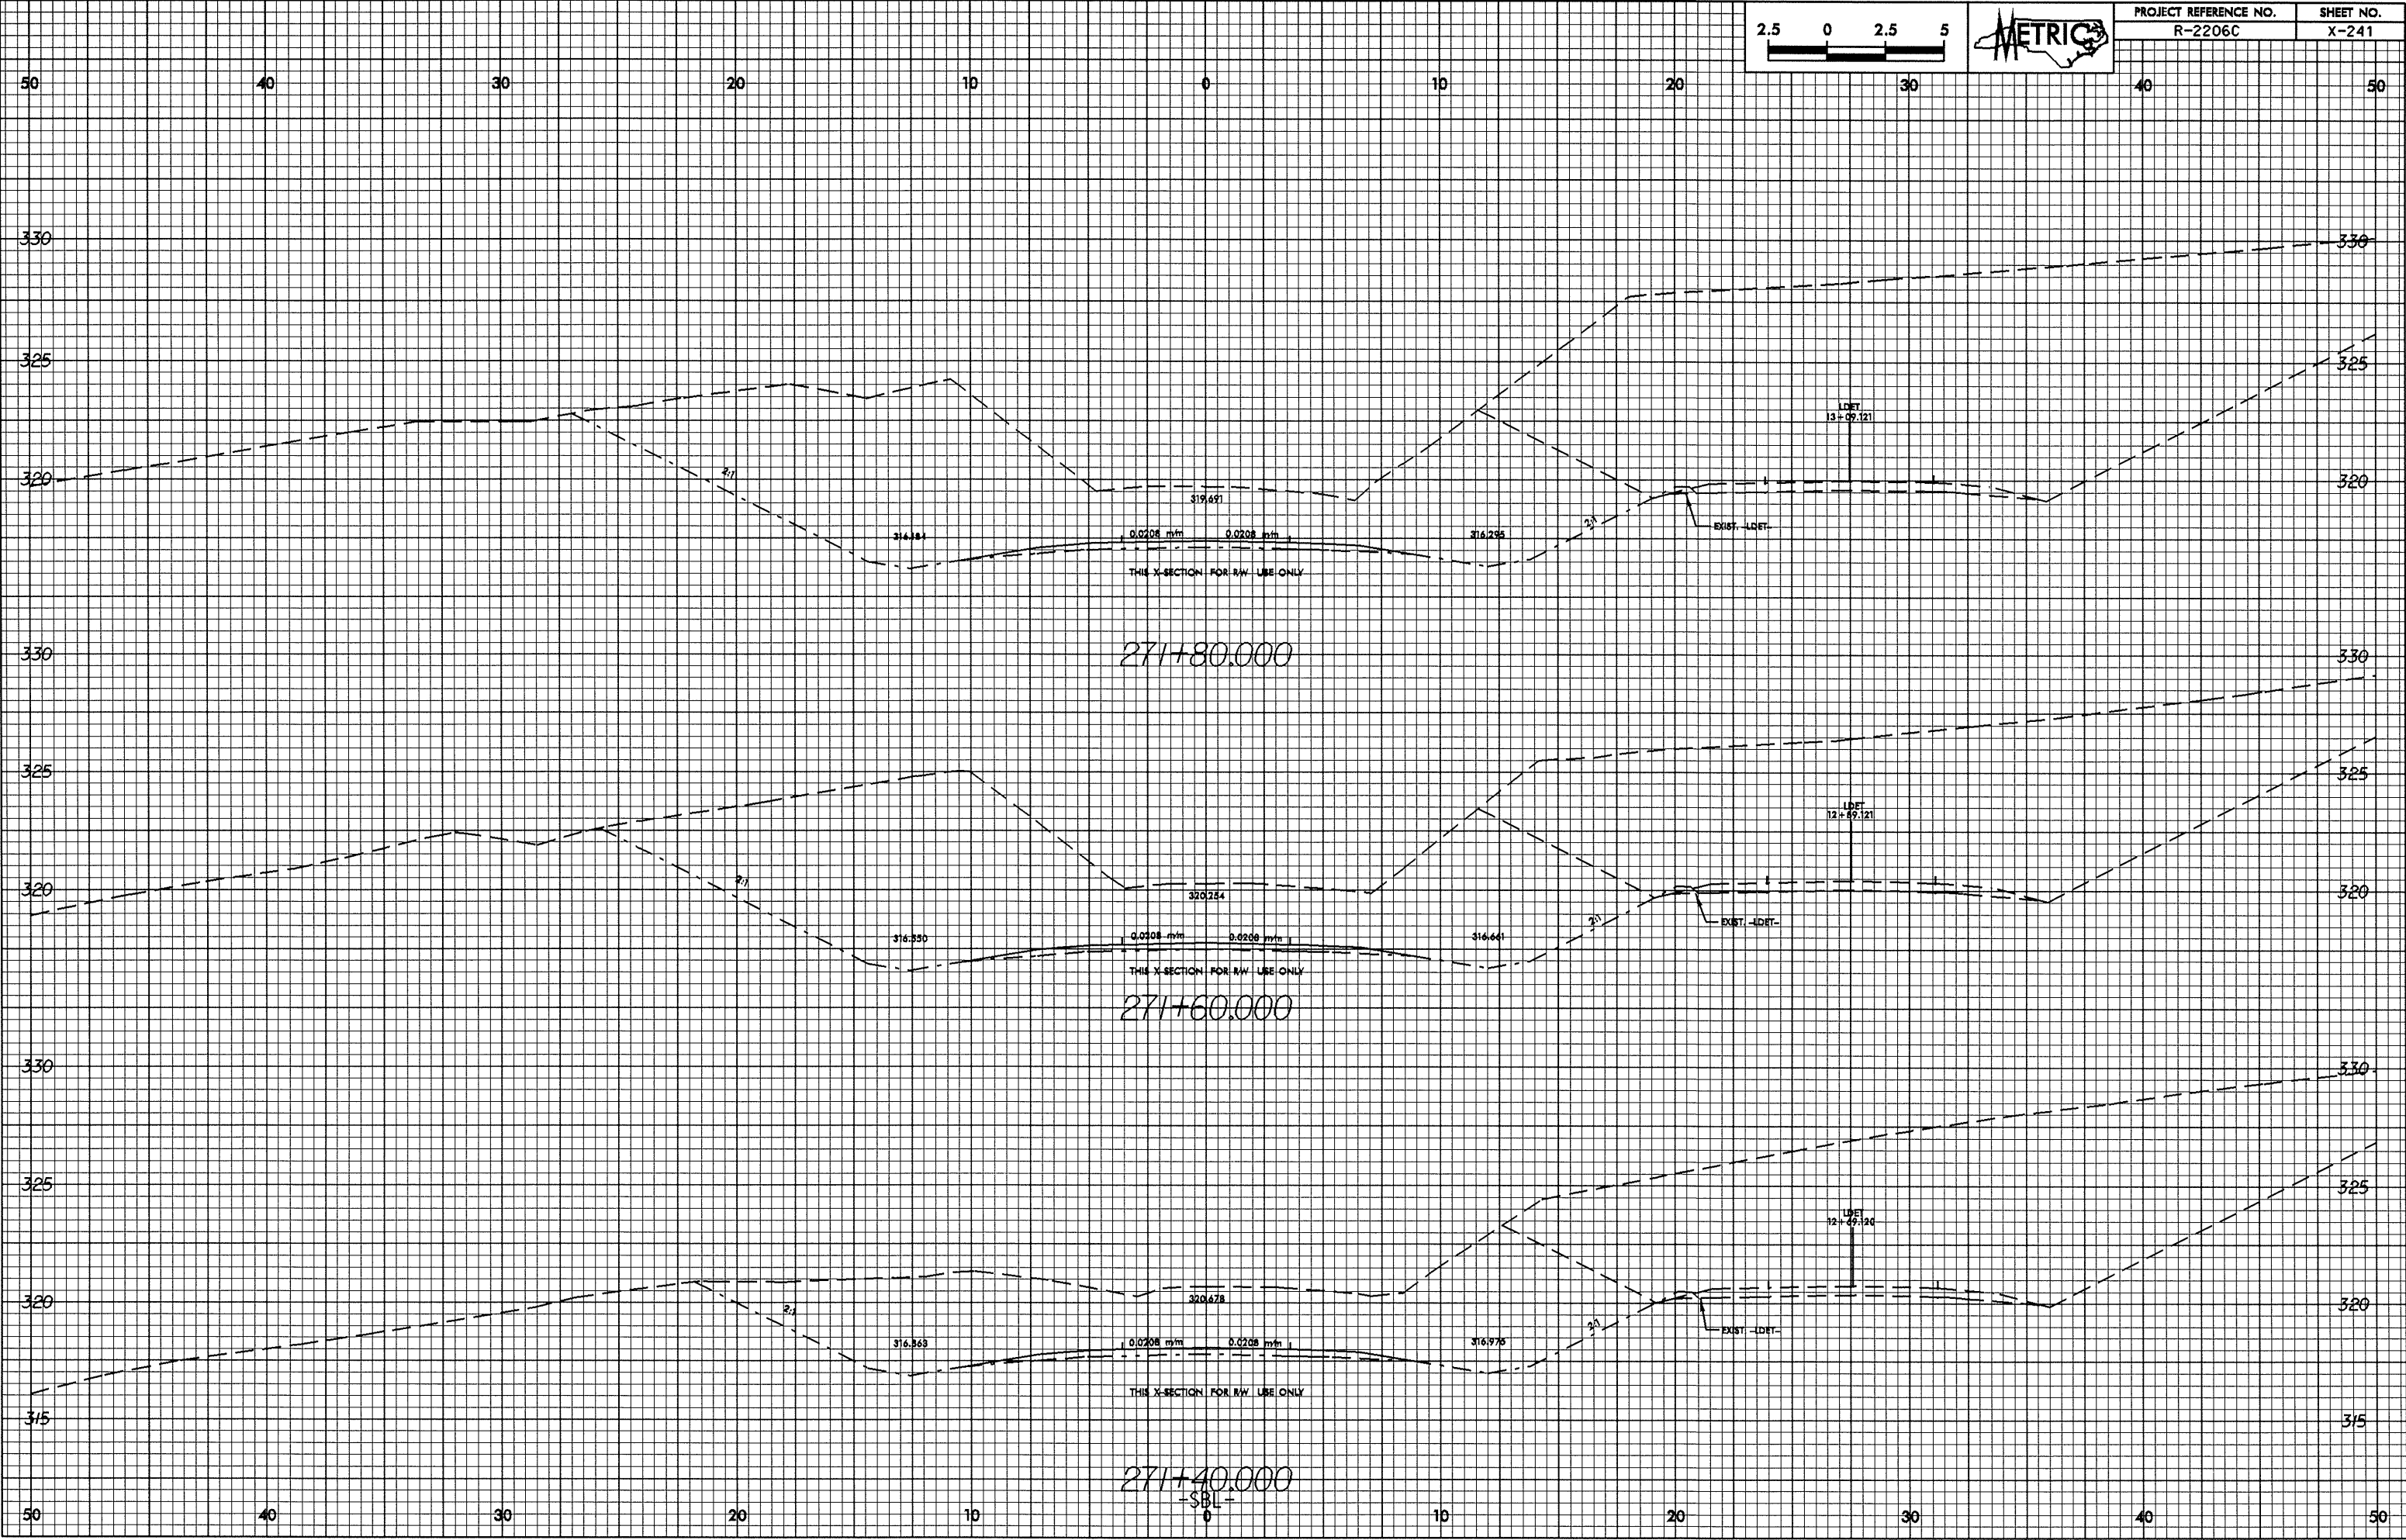

28-MAY-2008 10:15:28 2006-cb1.dwg  
REDD11 at 10/25/08