



10/25/20

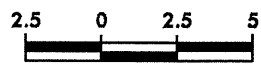

PROJECT REFERENCE NO. R-2206C	SHEET NO. X-240
----------------------------------	--------------------

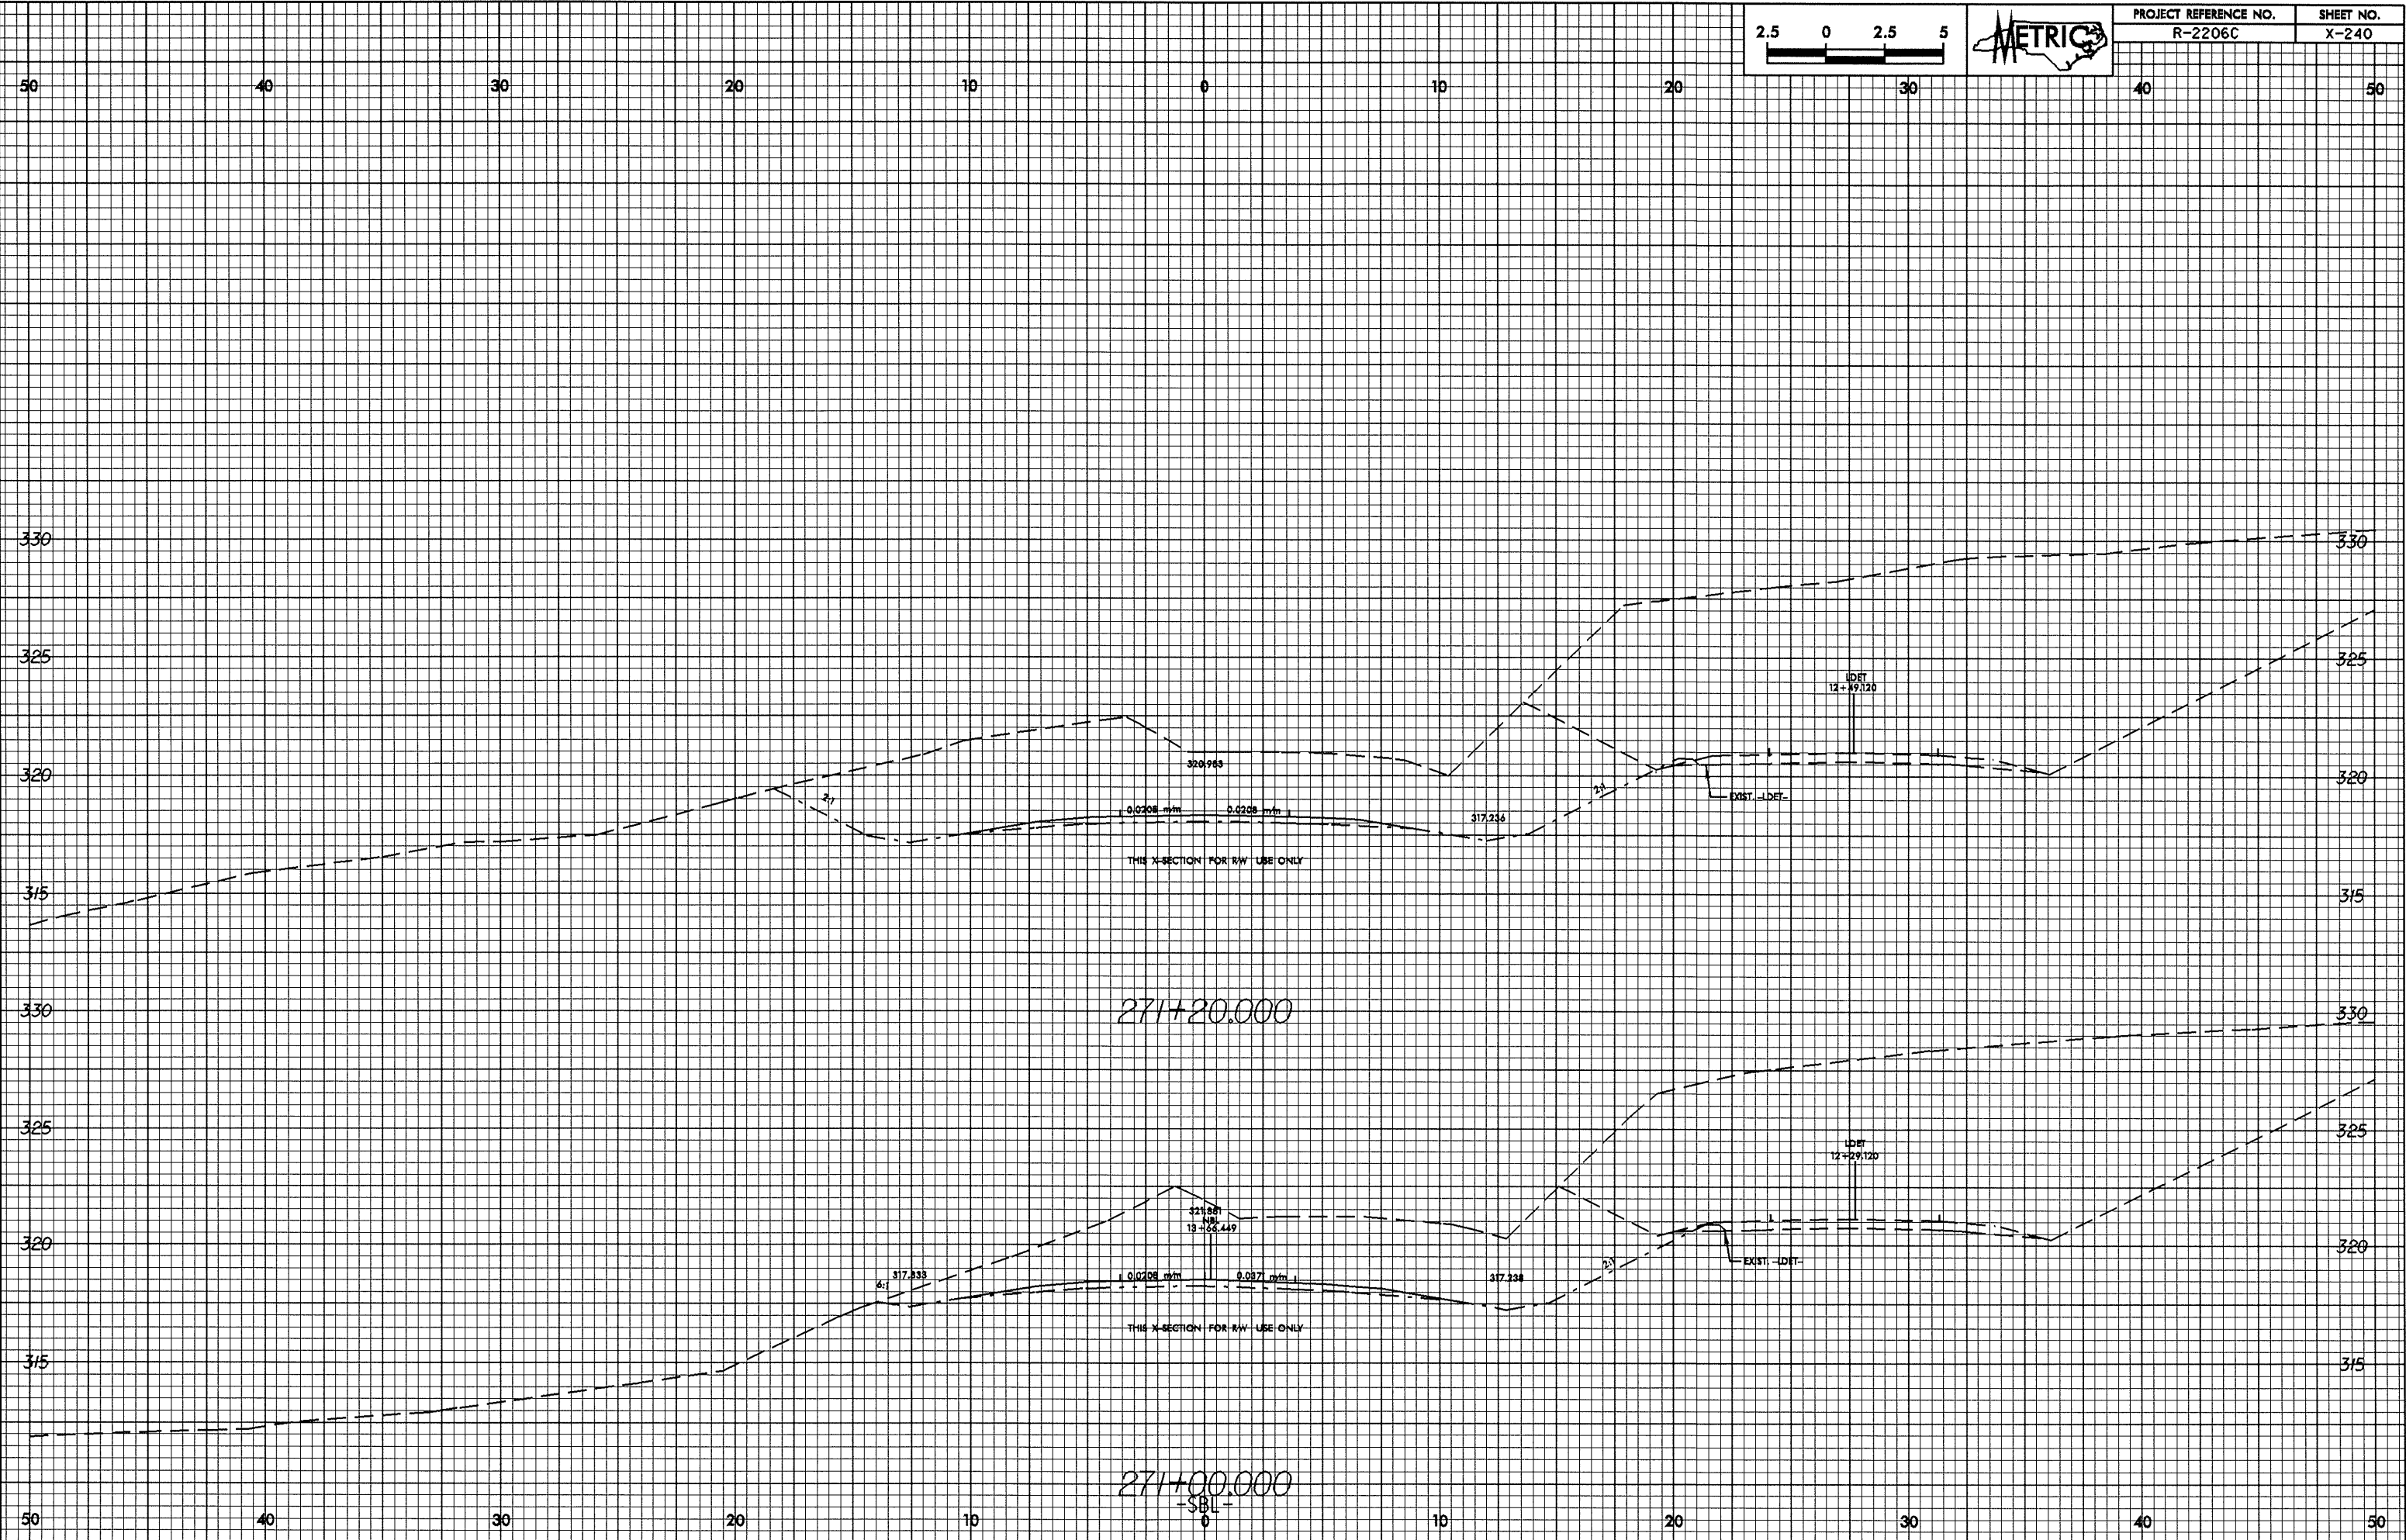

20-MAY-2004 11:52:26 ac-ab1.rpl  
REC0011 at 10/27/2006