


01/26/23



| | |
|----------------------------------|--------------------|
| PROJECT REFERENCE NO. R-2206C | SHEET NO. X-238 |
|----------------------------------|--------------------|

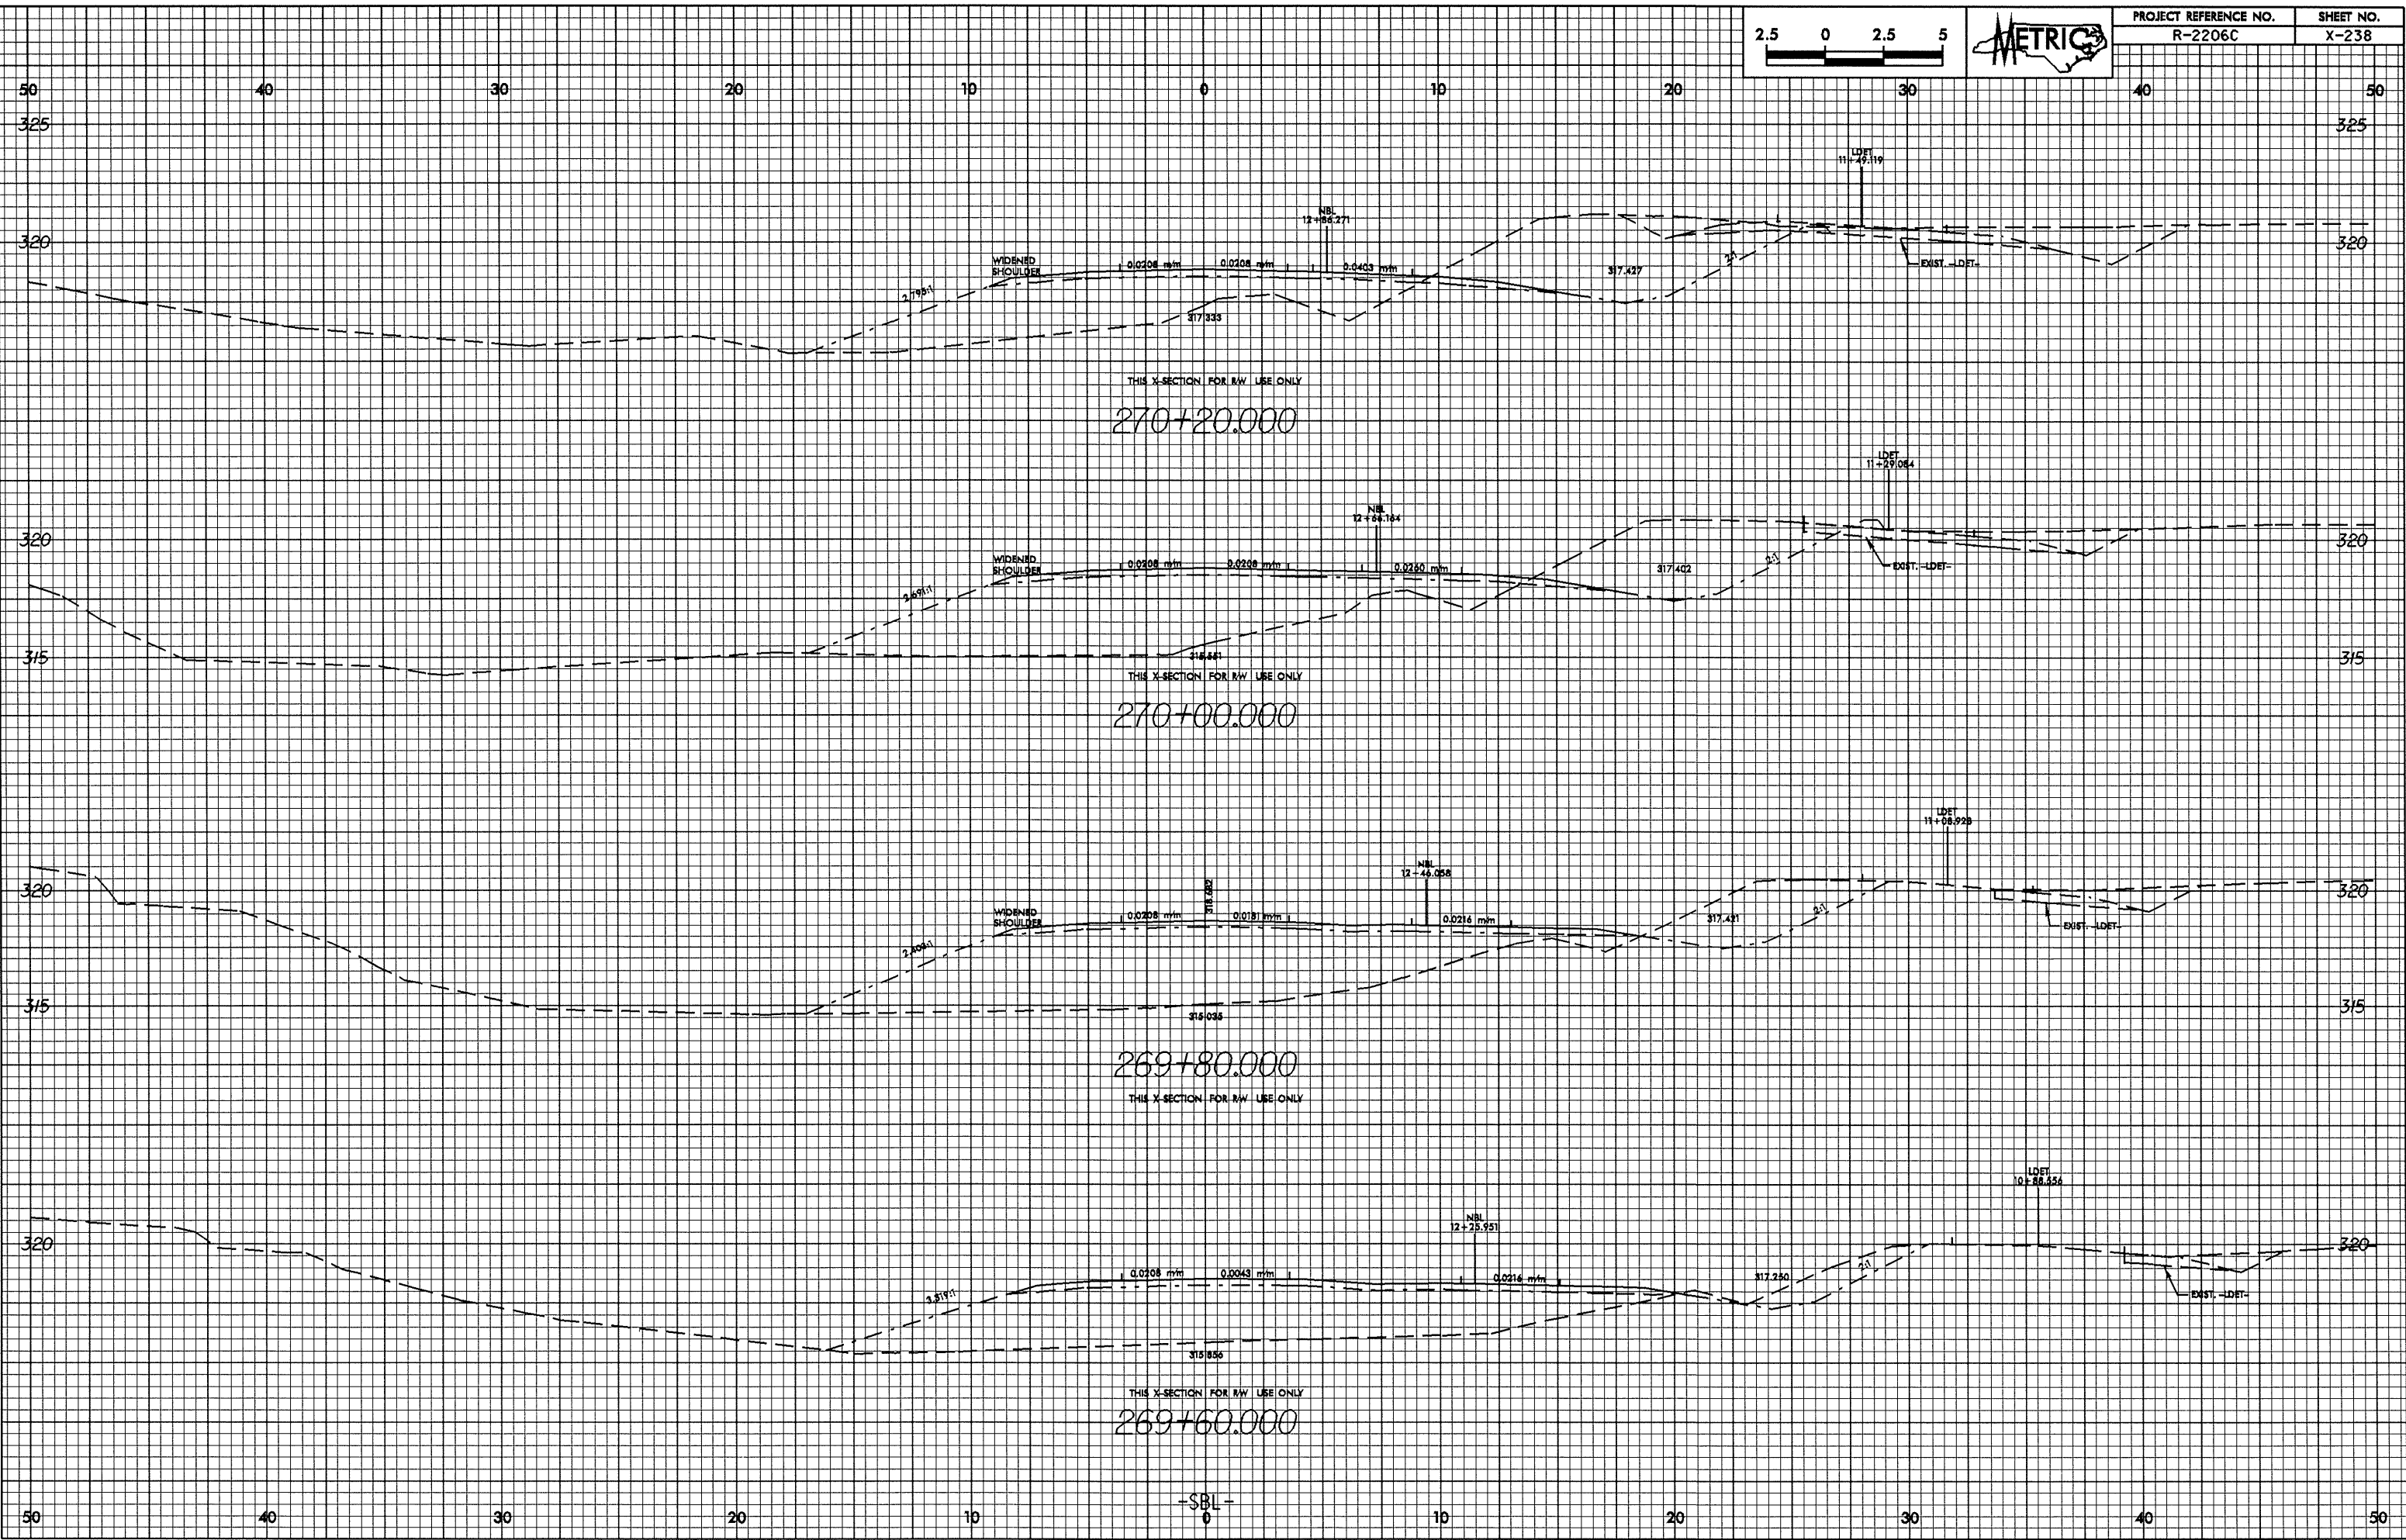

THIS X-SECTION FOR R/W USE ONLY
270+20.000

THIS X-SECTION FOR R/W USE ONLY
270+00.000

THIS X-SECTION FOR R/W USE ONLY
269+80.000

THIS X-SECTION FOR R/W USE ONLY
269+60.000

-SBL-
0

28-MAY-2024 11:15:26 ac-abl-wj
R20011 at R202136