


10/26/99

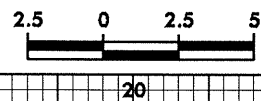

PROJECT REFERENCE NO. R-2206C	SHEET NO. X-233
----------------------------------	--------------------

90

80

70

60

50


40

30

20

10

0

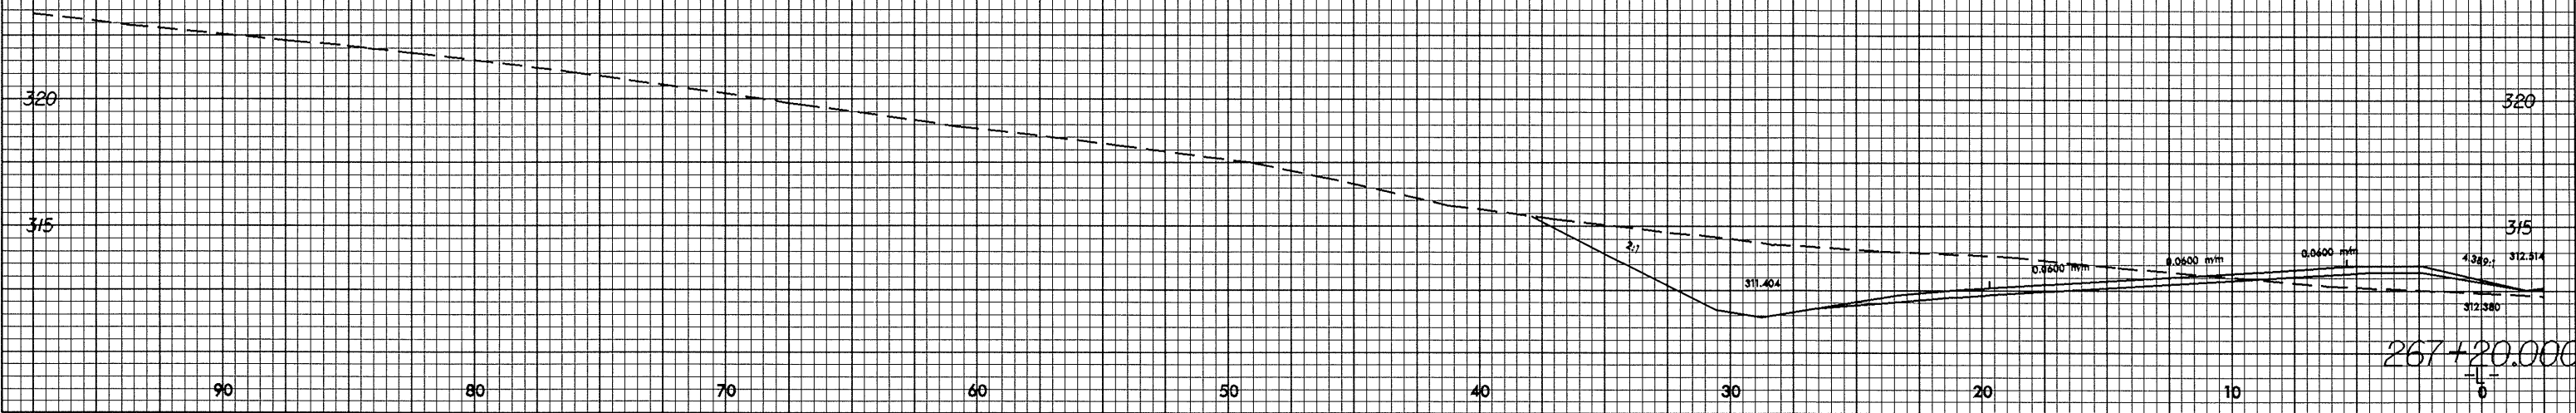

90

80

70

60

50

40

30

20

10

0

28-MAY-2004 11:11:28 AM C:\PROJ\206C\131.p01