

10/25/20

90

80


70

60

50

40

30

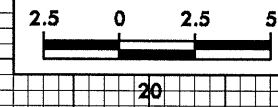

PROJECT REFERENCE NO.  
R-2206C

SHEET NO.  
X-232

10

0

320

320

315

315

325

325

320

320

315

315

320

320

315

315

310

310

90

80

70

60

50

40

30

20


10

0



267+00.000  
314.676

-Y16- TOWER ST.

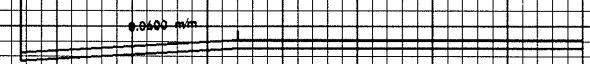

266+80.000  
314.440

2.1

309.840

0.0600 m/m

4.389.7

310.523

311.686

266+60.000

28-MAY-2004 11:05 AM  
R2206C131.dwg  
REDD at R2206C