



0.25/25

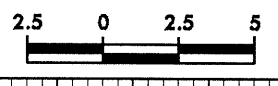

PROJECT REFERENCE NO. R-2206C	SHEET NO. X-231
----------------------------------	--------------------

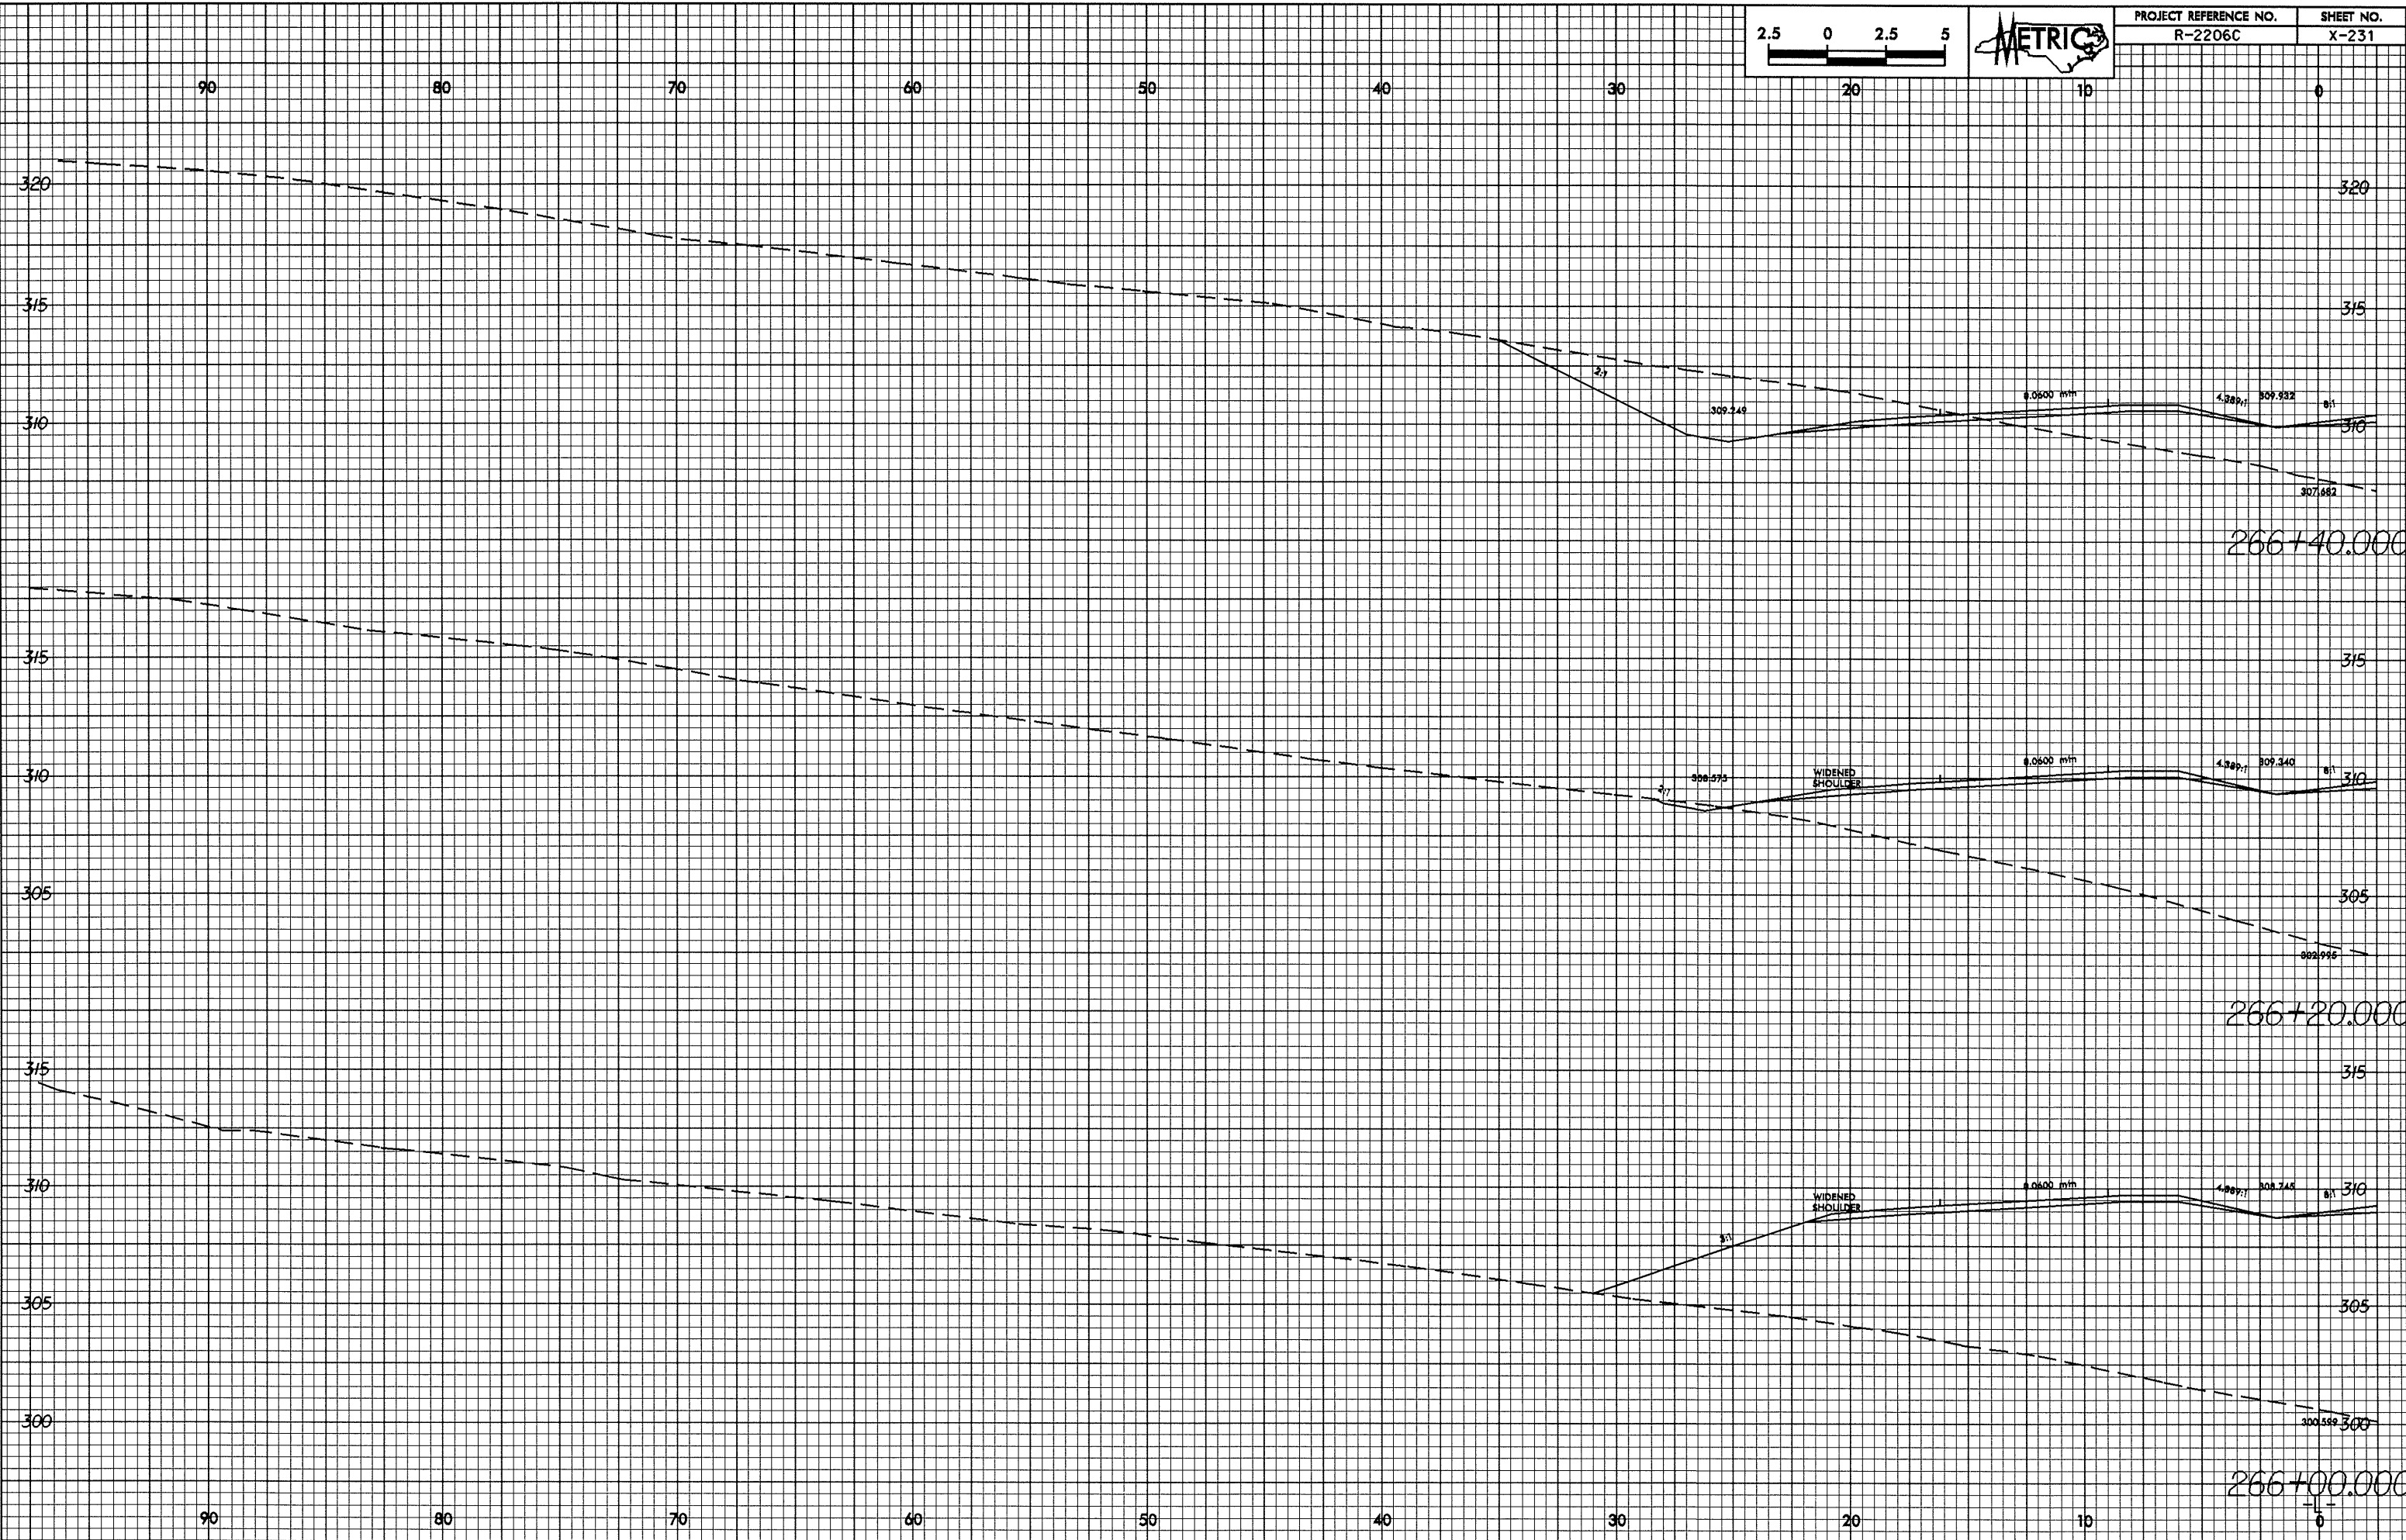

28-MAY-2004 11:06:26 R-2206C(131).p1
R-2206C(131).p1