



10/26/99

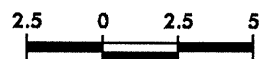

PROJECT REFERENCE NO. R-2206C	SHEET NO. X-224
----------------------------------	--------------------

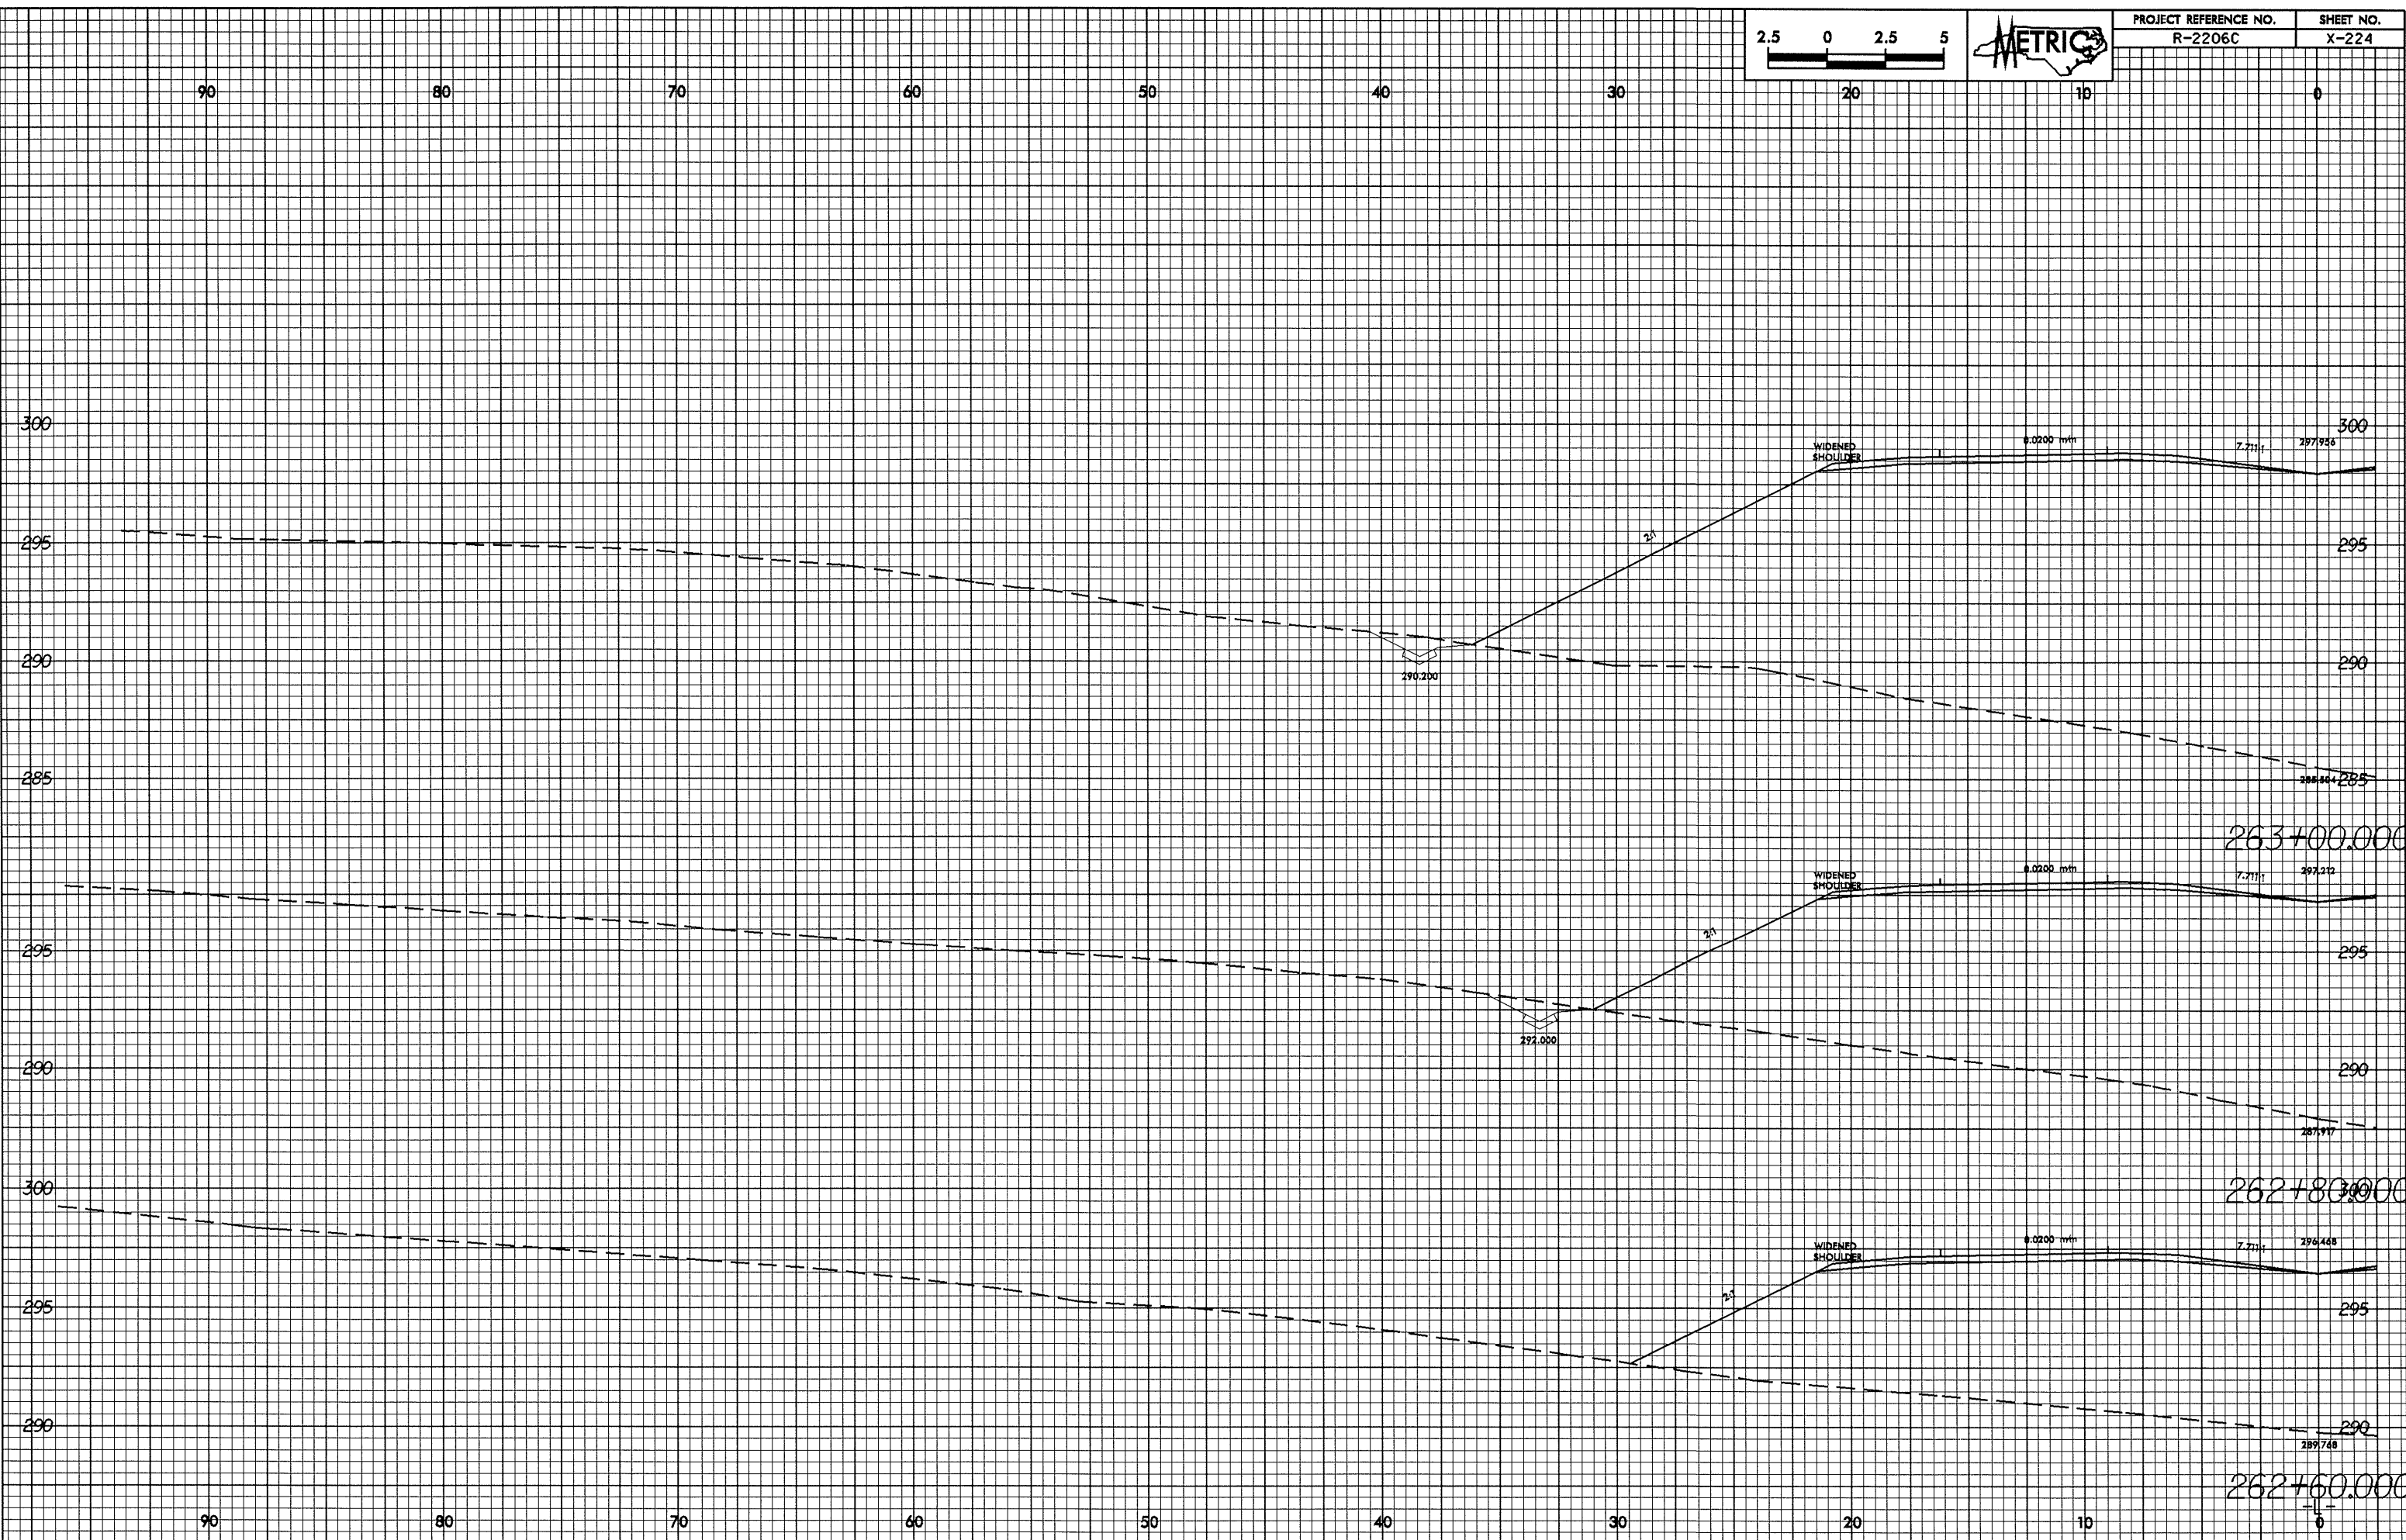

28-MAY-2004 11:07:28 REC-131-001
REC00011 AT 10/26/99