



07/25/20

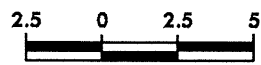

PROJECT REFERENCE NO. R-2206C	SHEET NO. X-222
----------------------------------	--------------------

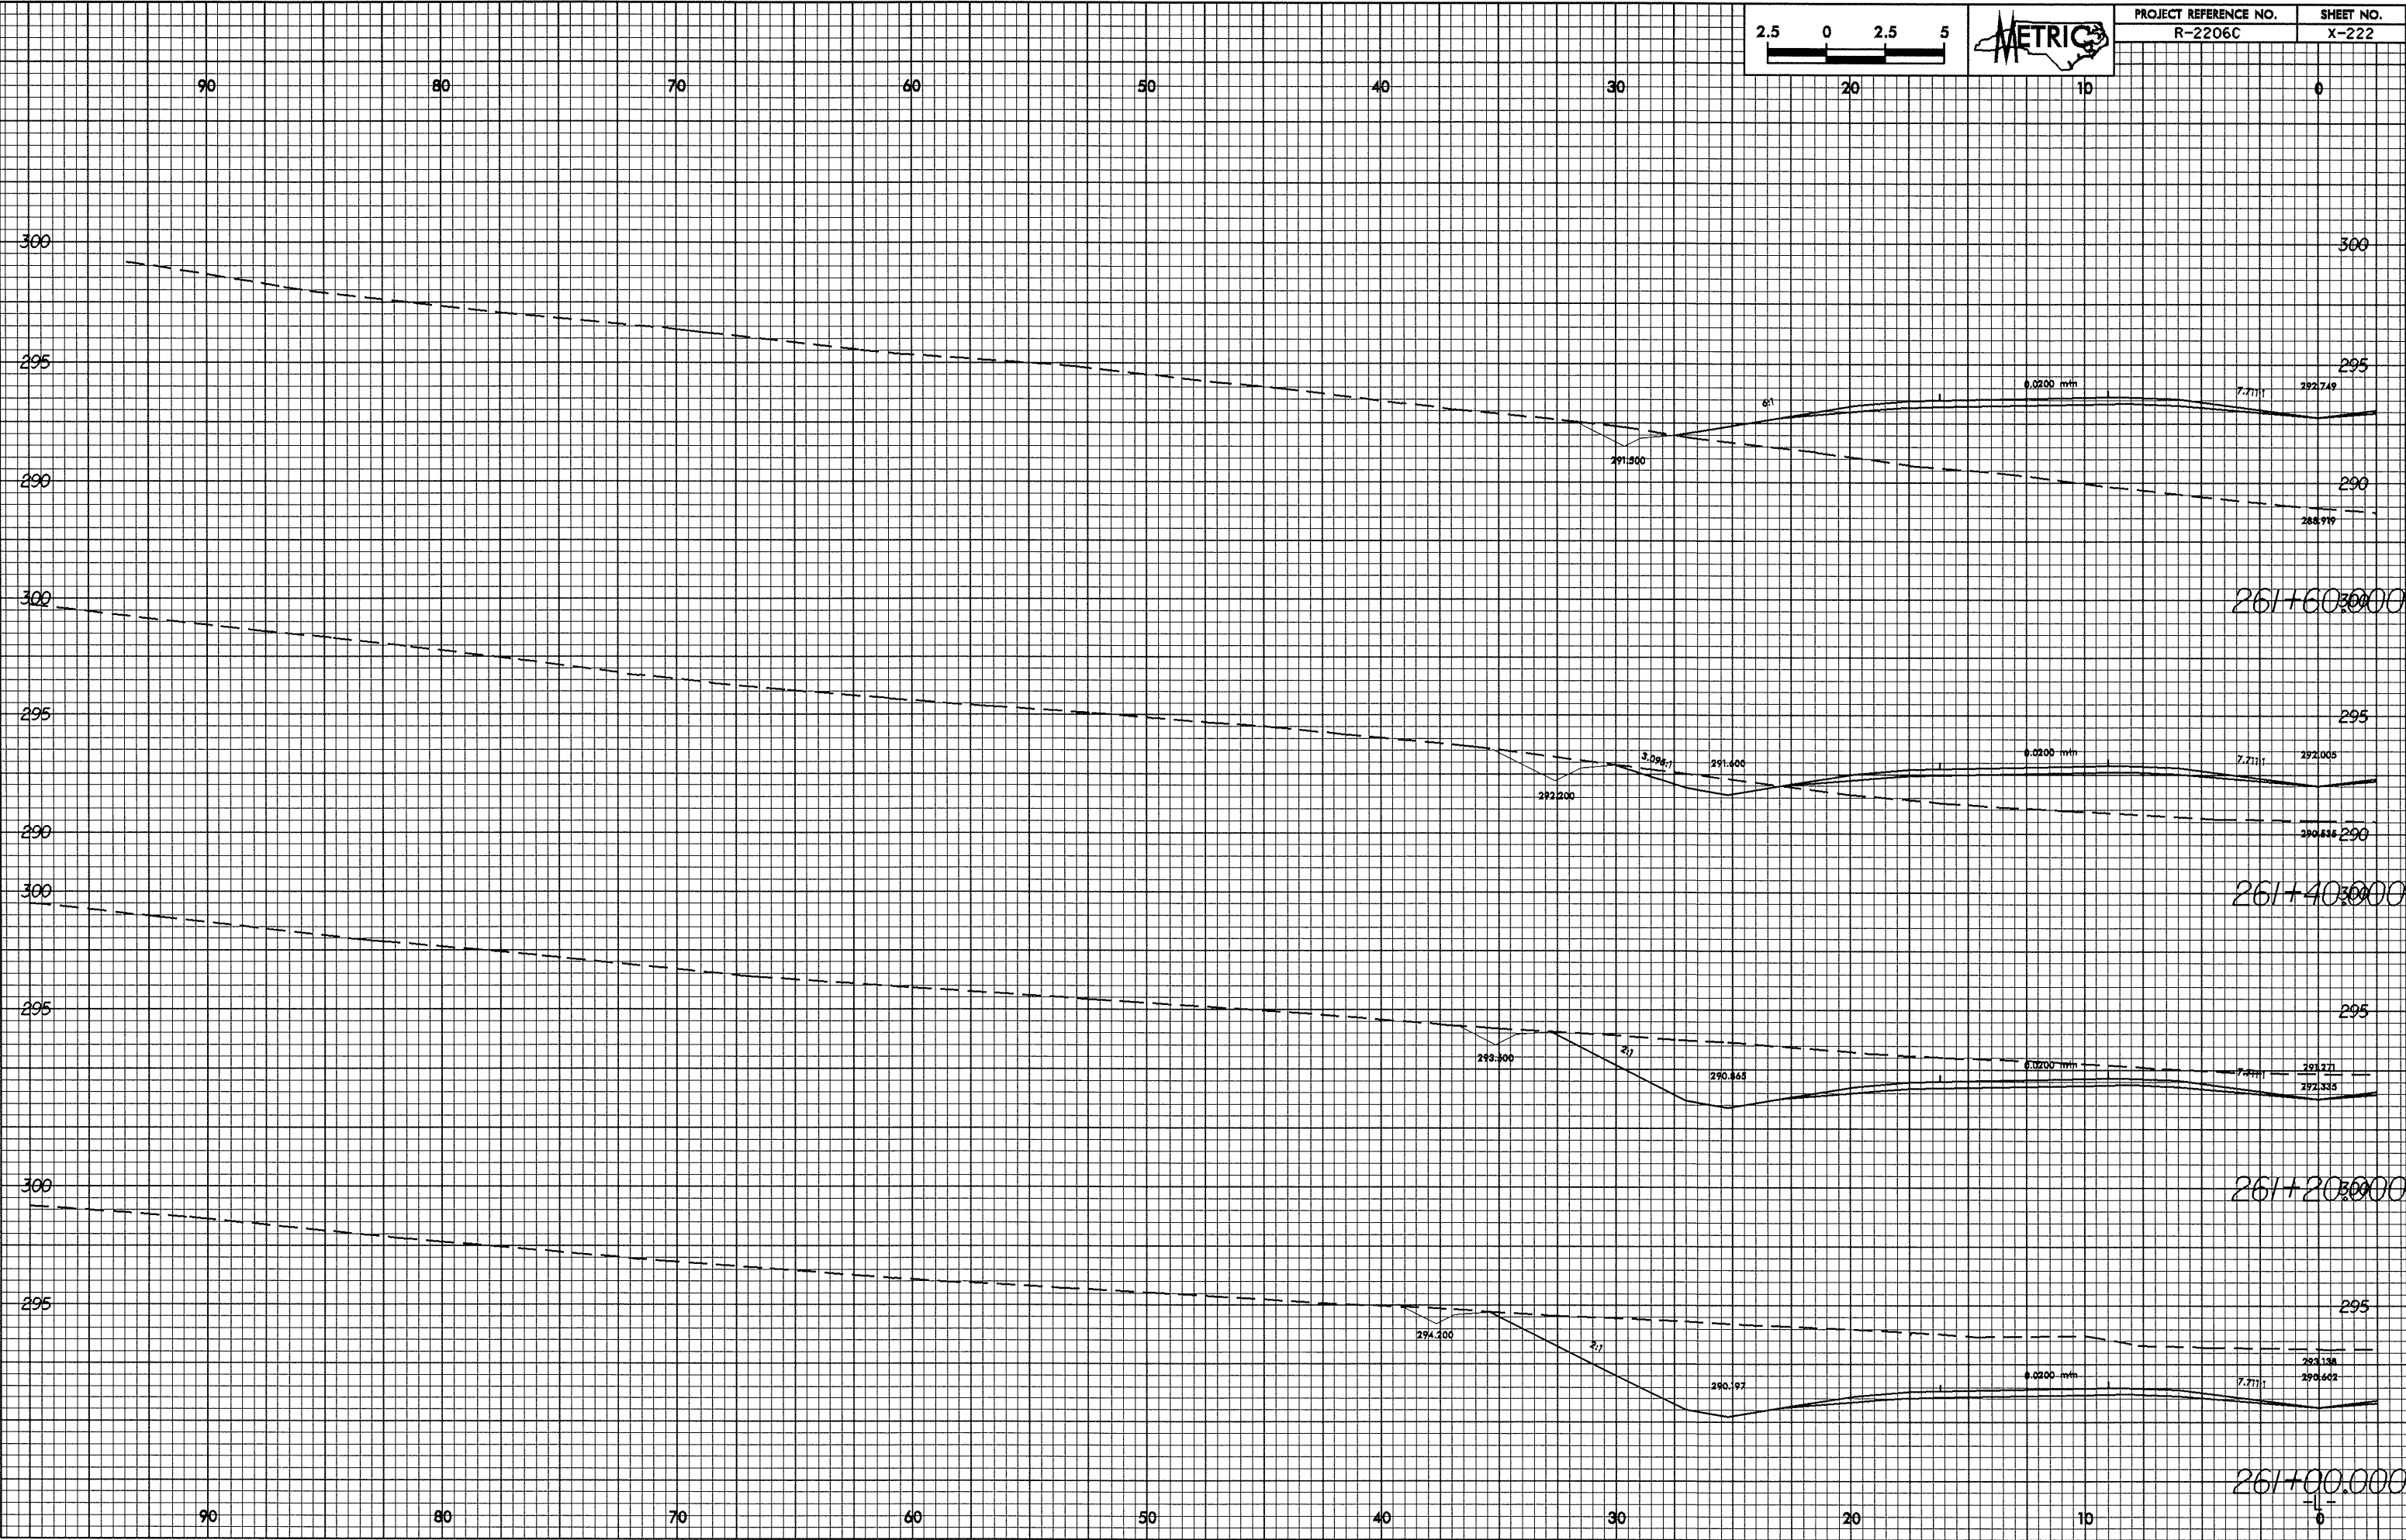

28-MAY-2004 11:05 AM
REC'D at RD21236