



07/25/08

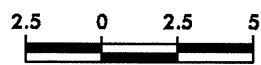

PROJECT REFERENCE NO. R-2206C	SHEET NO. X-219
----------------------------------	--------------------

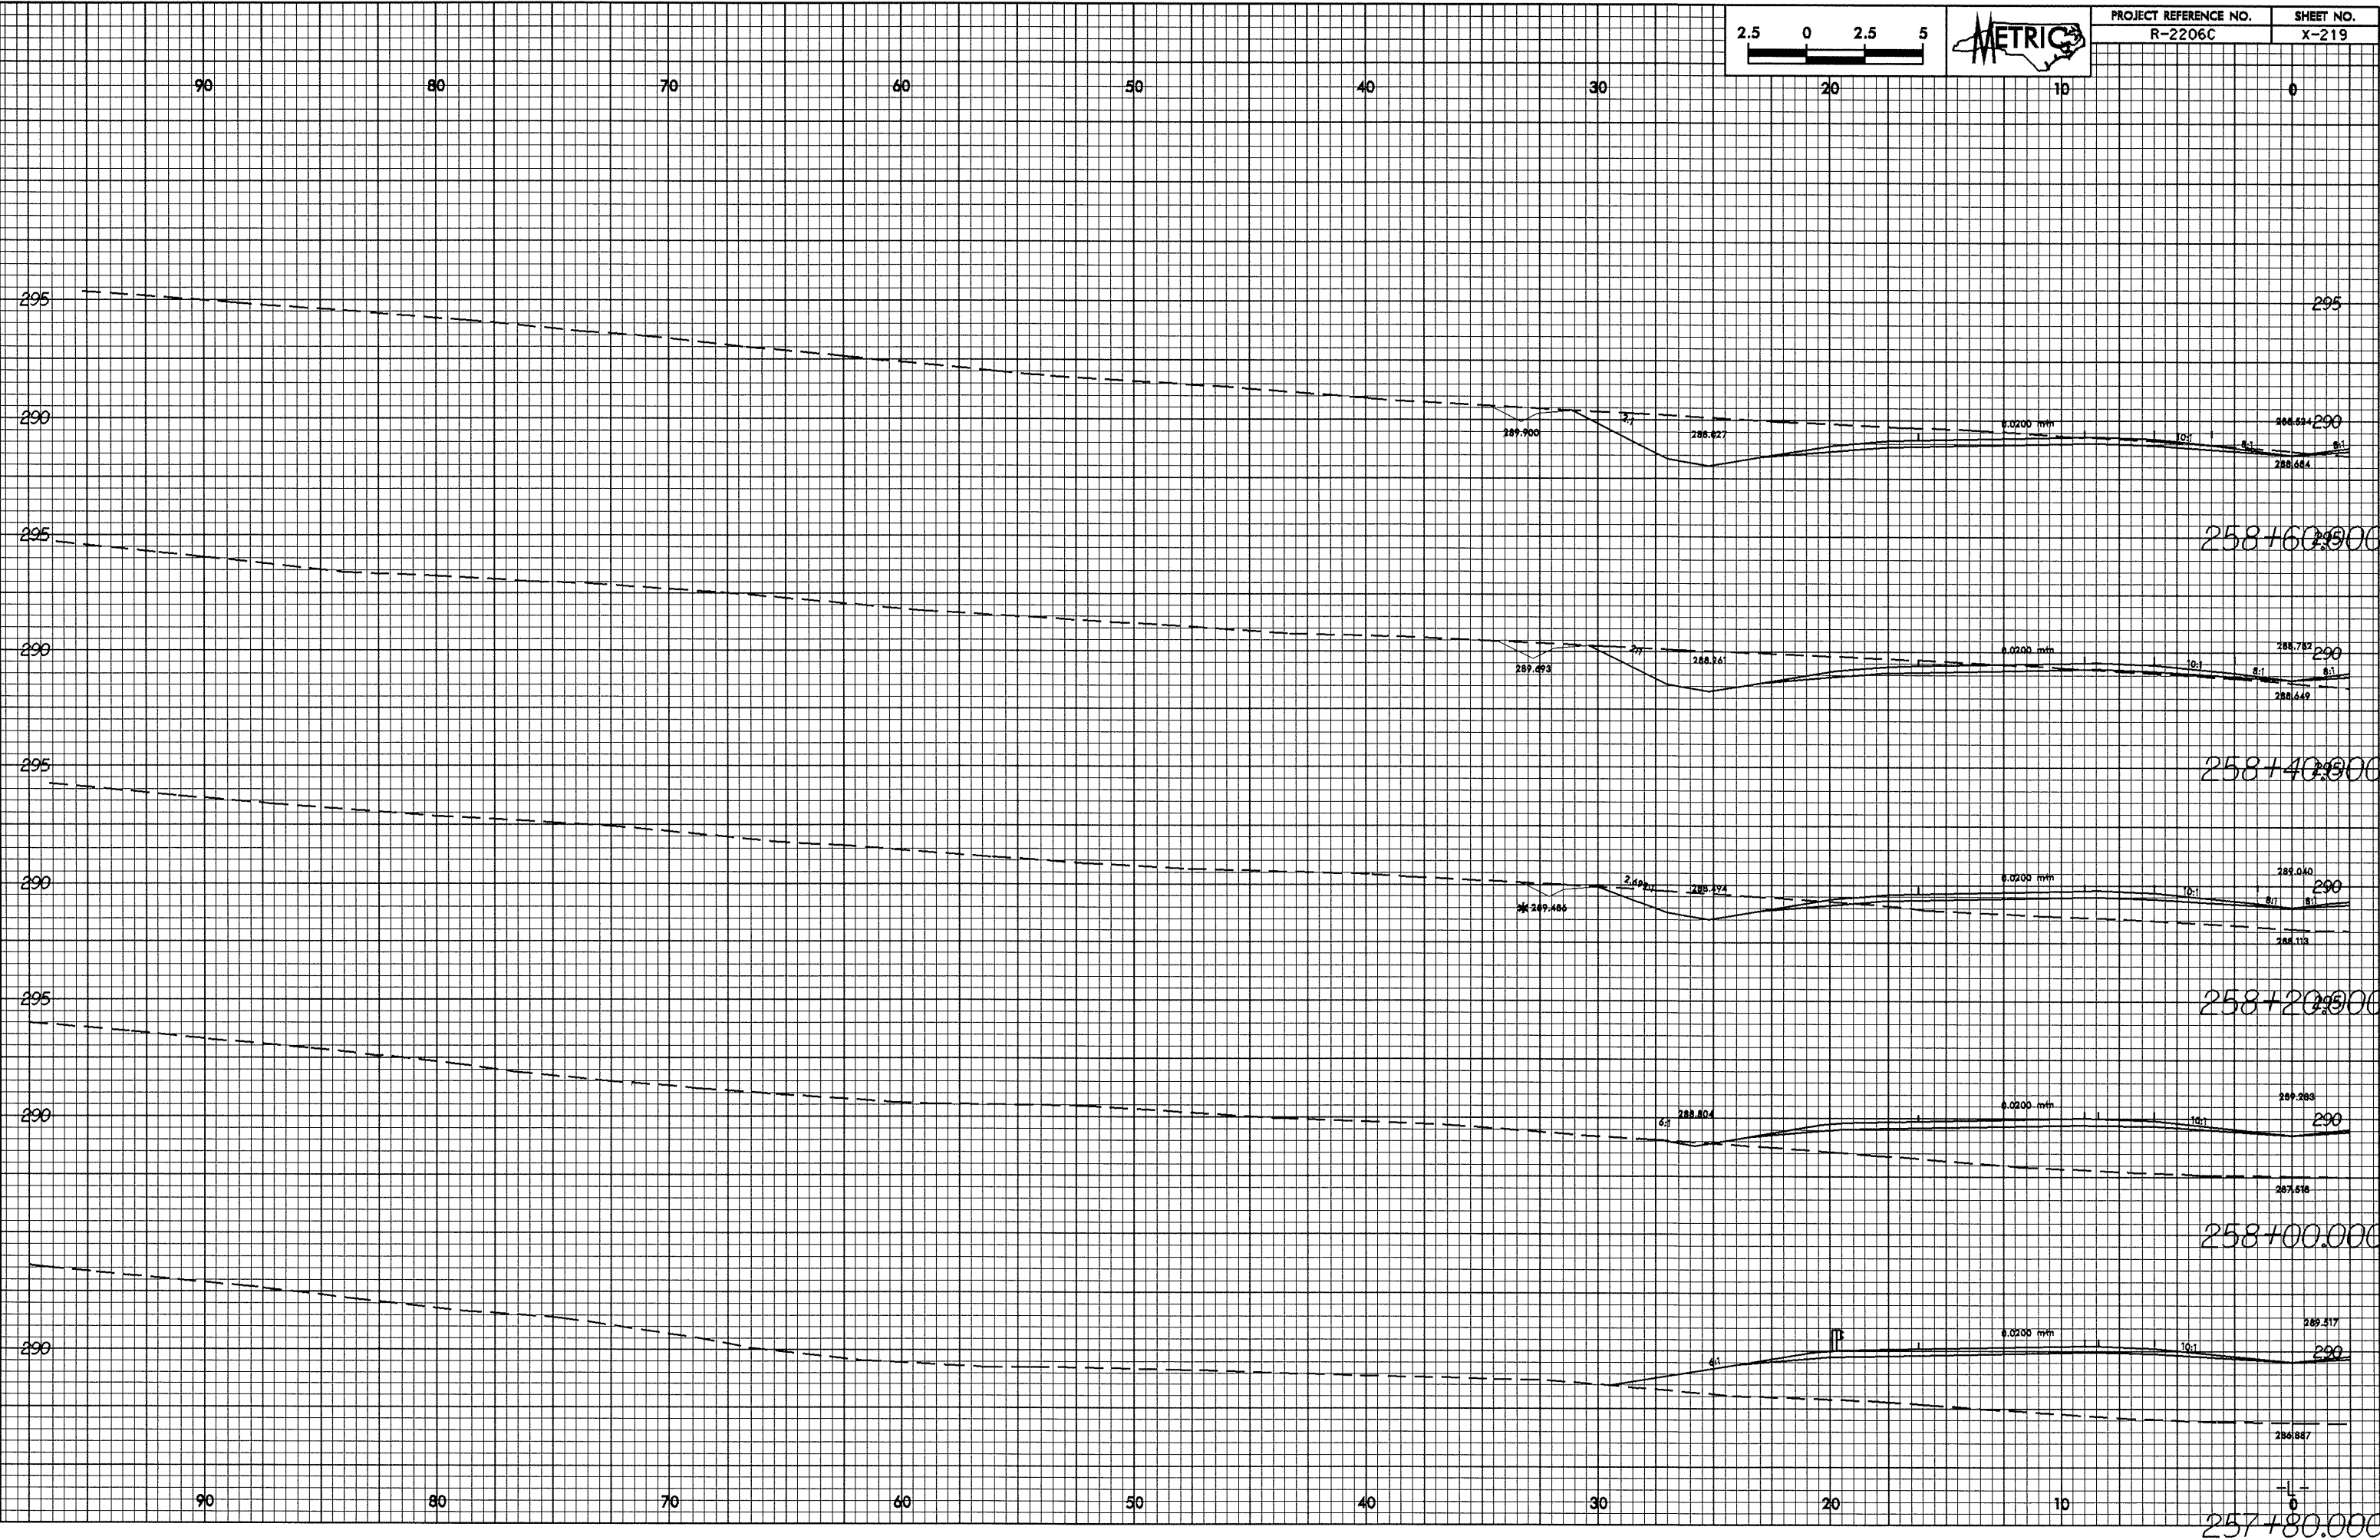

28-May-2008 11:04  
p0011 at 10212306