



10/26/09

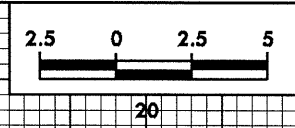

PROJECT REFERENCE NO. R-2206C	SHEET NO. X-216
----------------------------------	--------------------

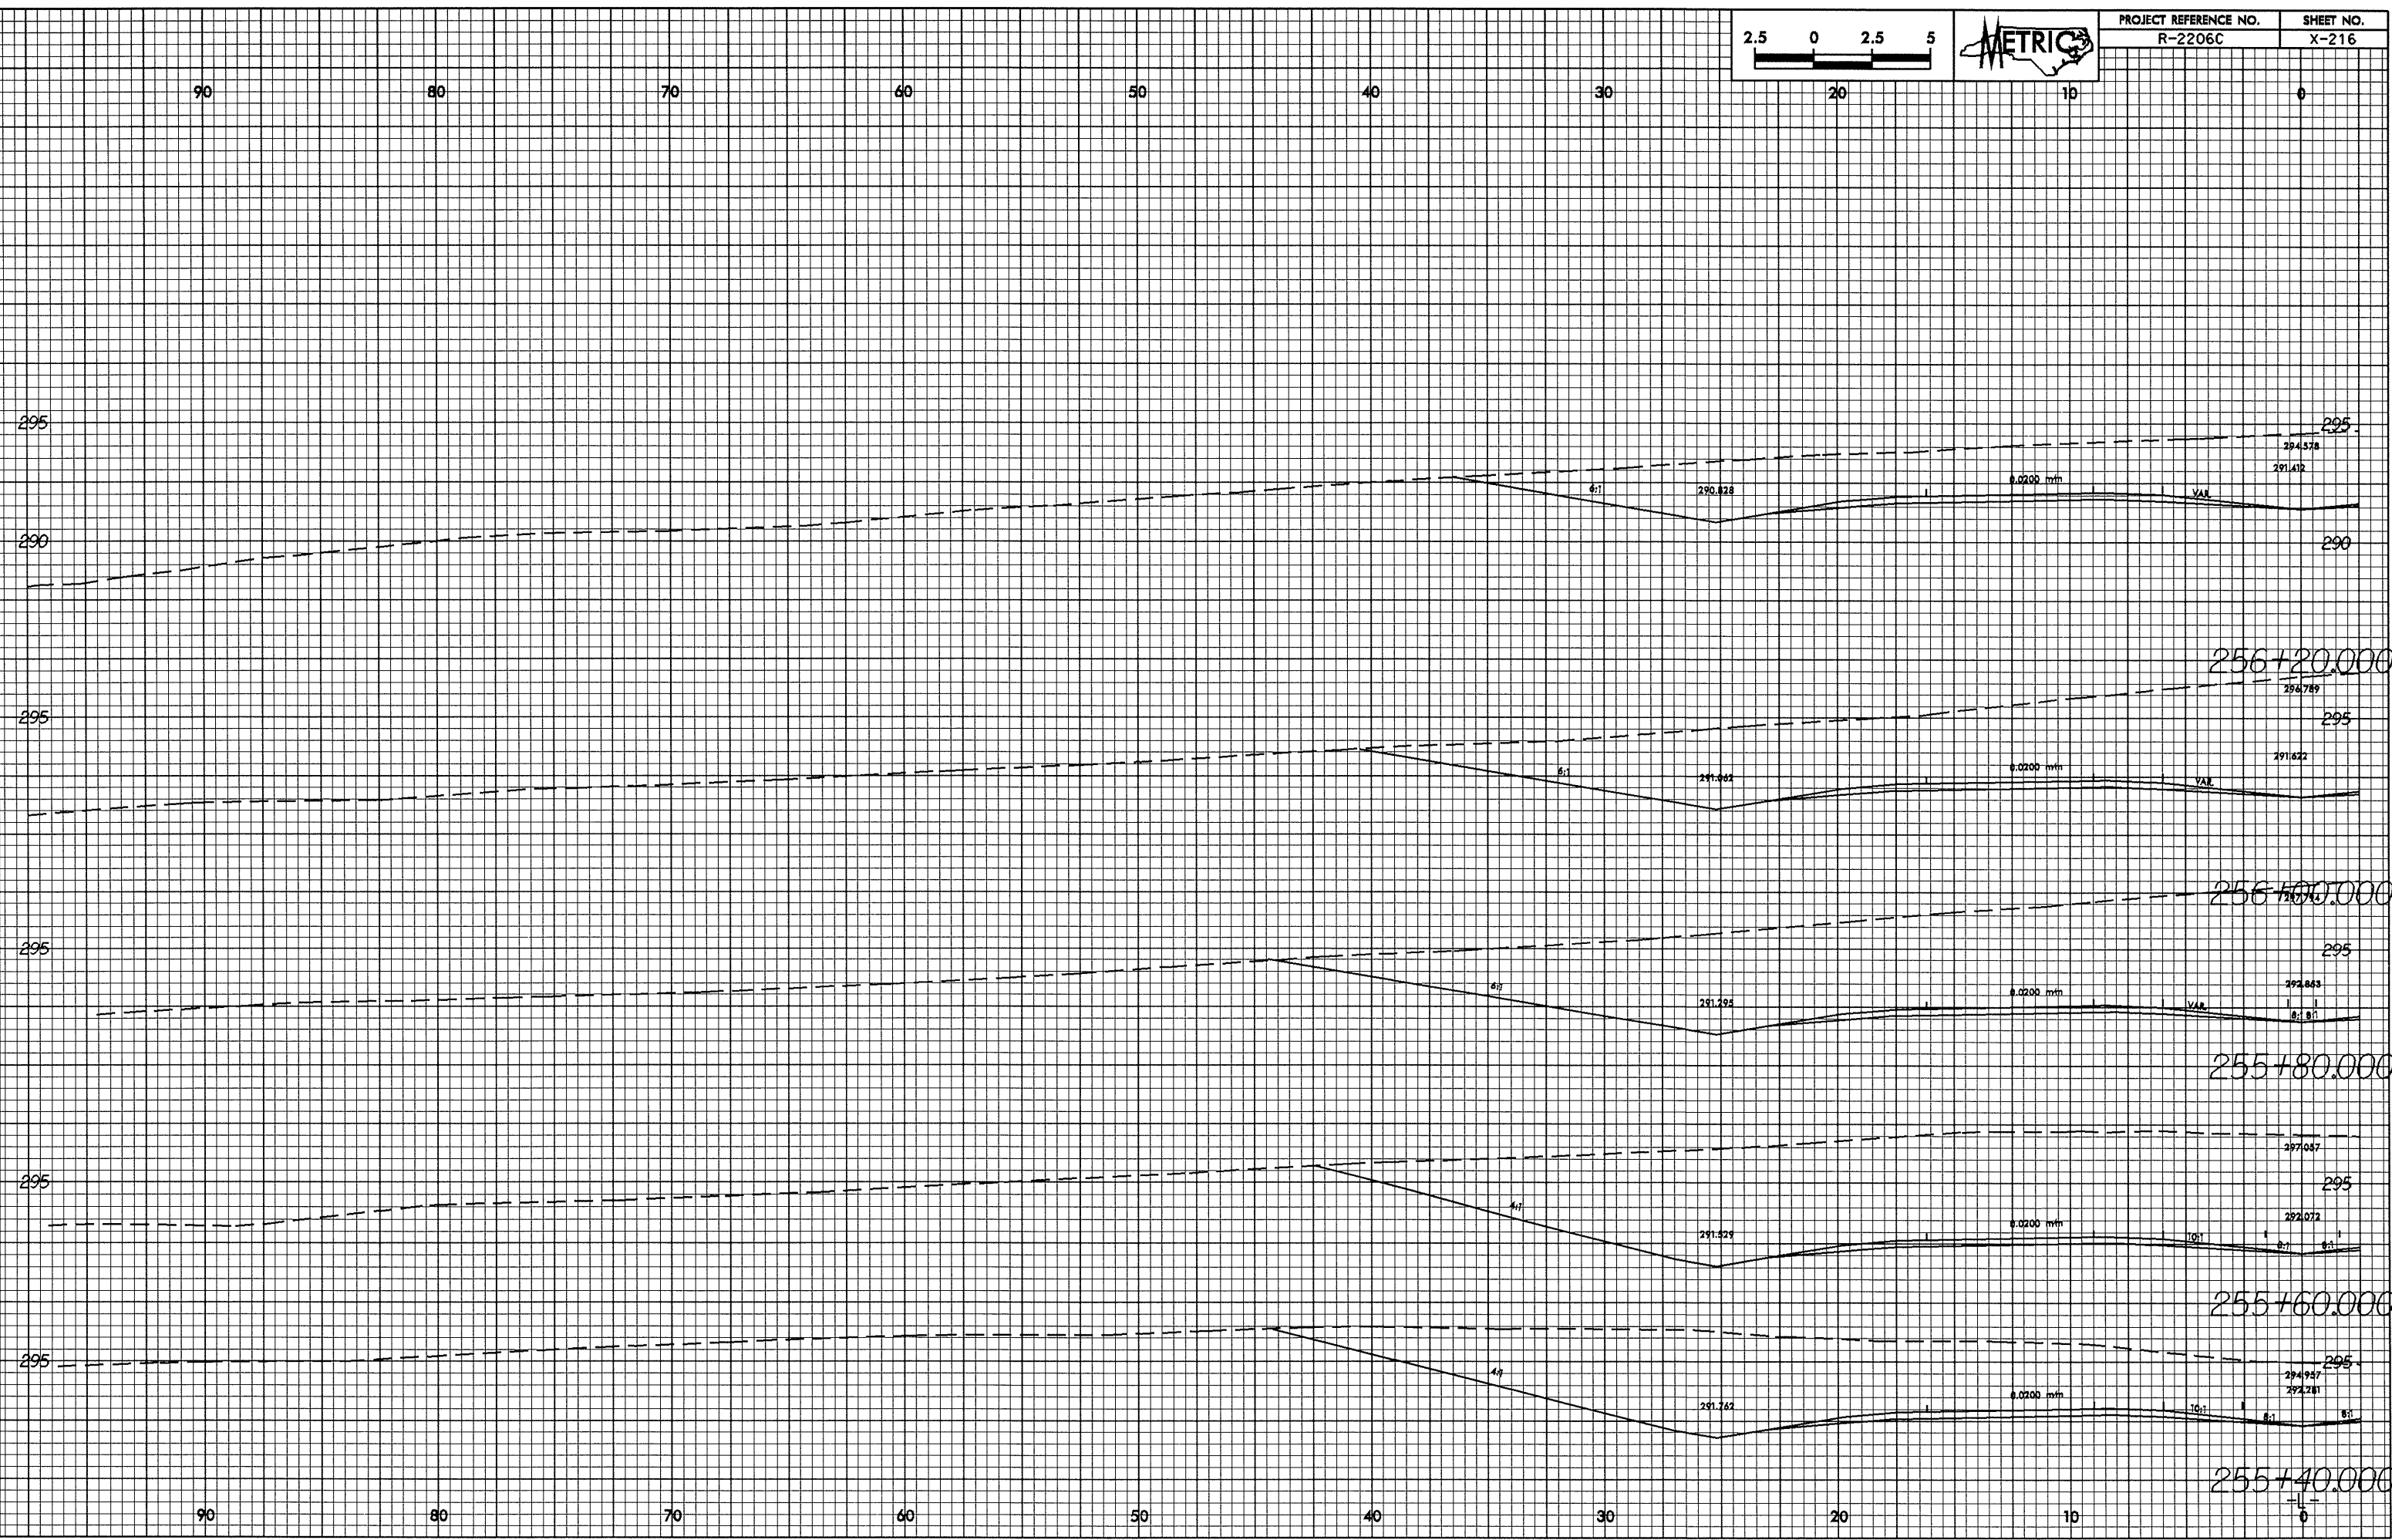

28-MAY-2004 11:52
PC0011 AT R021296C