



07/26/2011 11:05:22 AM R-2206C-X-245.dwg

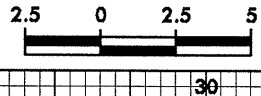

PROJECT REFERENCE NO. R-2206C	SHEET NO. X-245
----------------------------------	--------------------

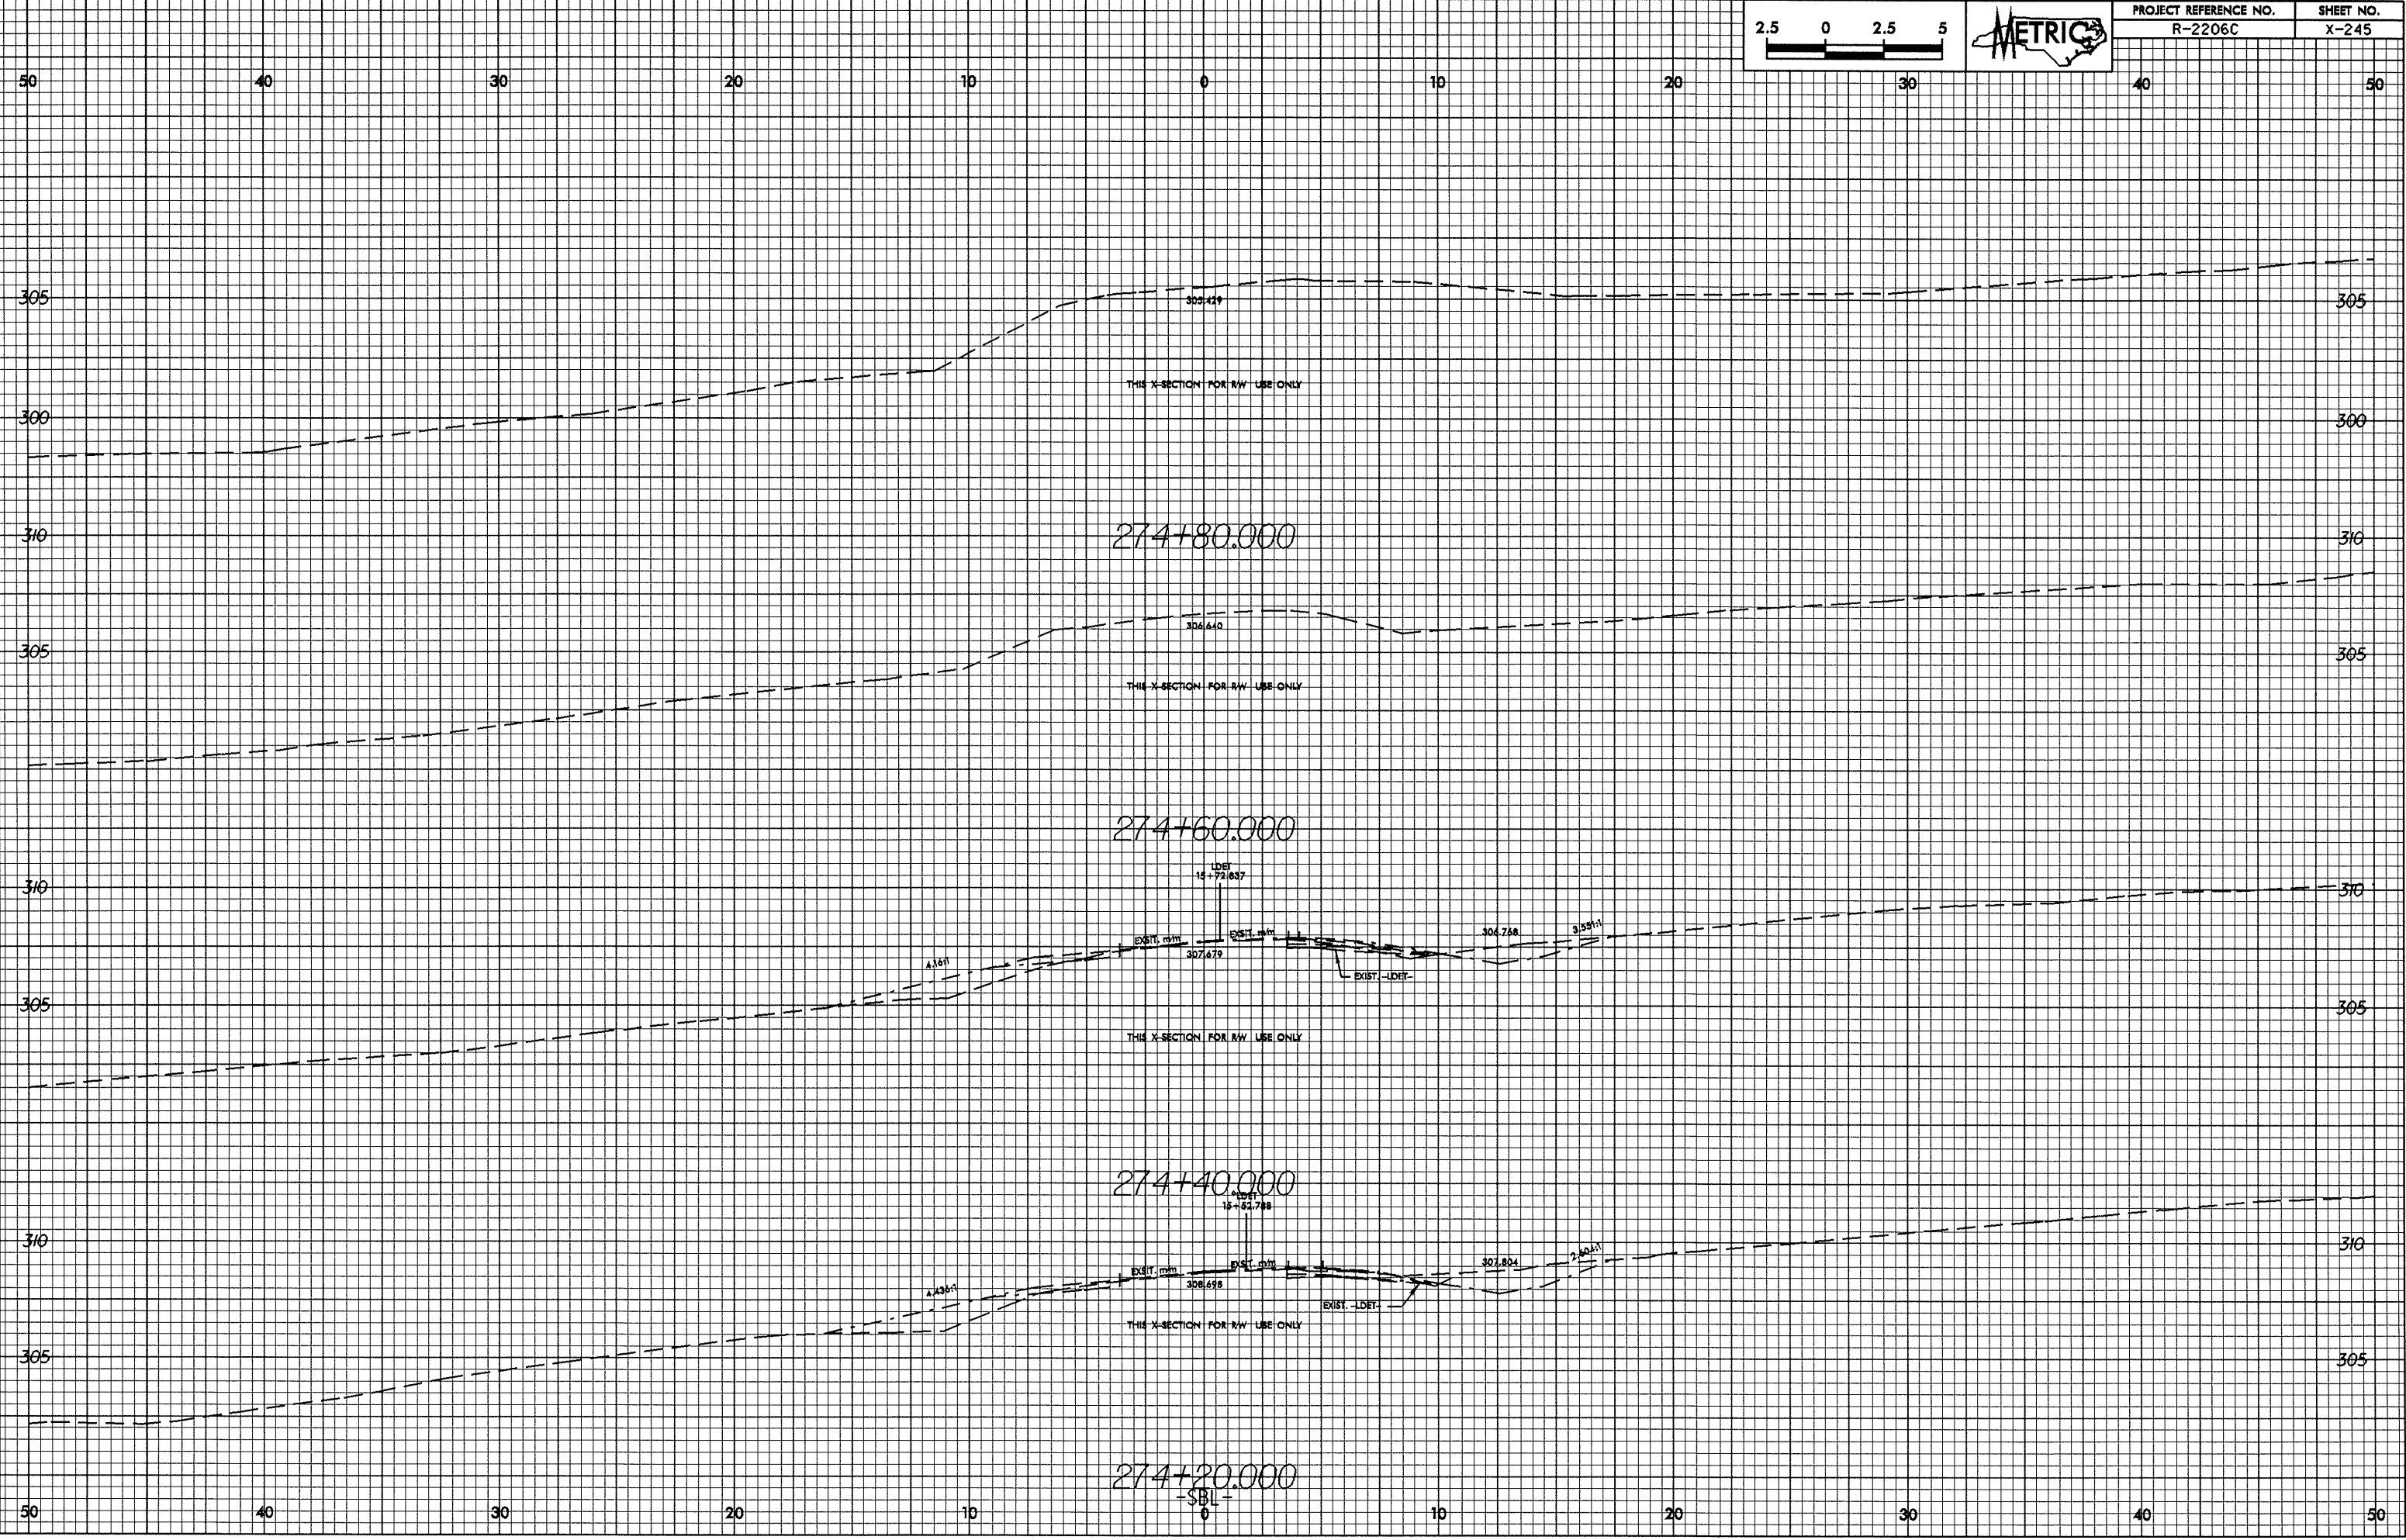

07-10-2011 11:05:22 AM R-2206C-X-245.dwg