



07/26/09
01-JUN-2004 09:12:39 c:\p1\2006\01\20060611.dwg
REDD11 at 10/27/2006

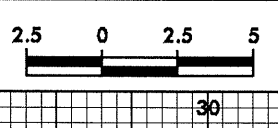

PROJECT REFERENCE NO. R-2206C	SHEET NO. X-244
----------------------------------	--------------------

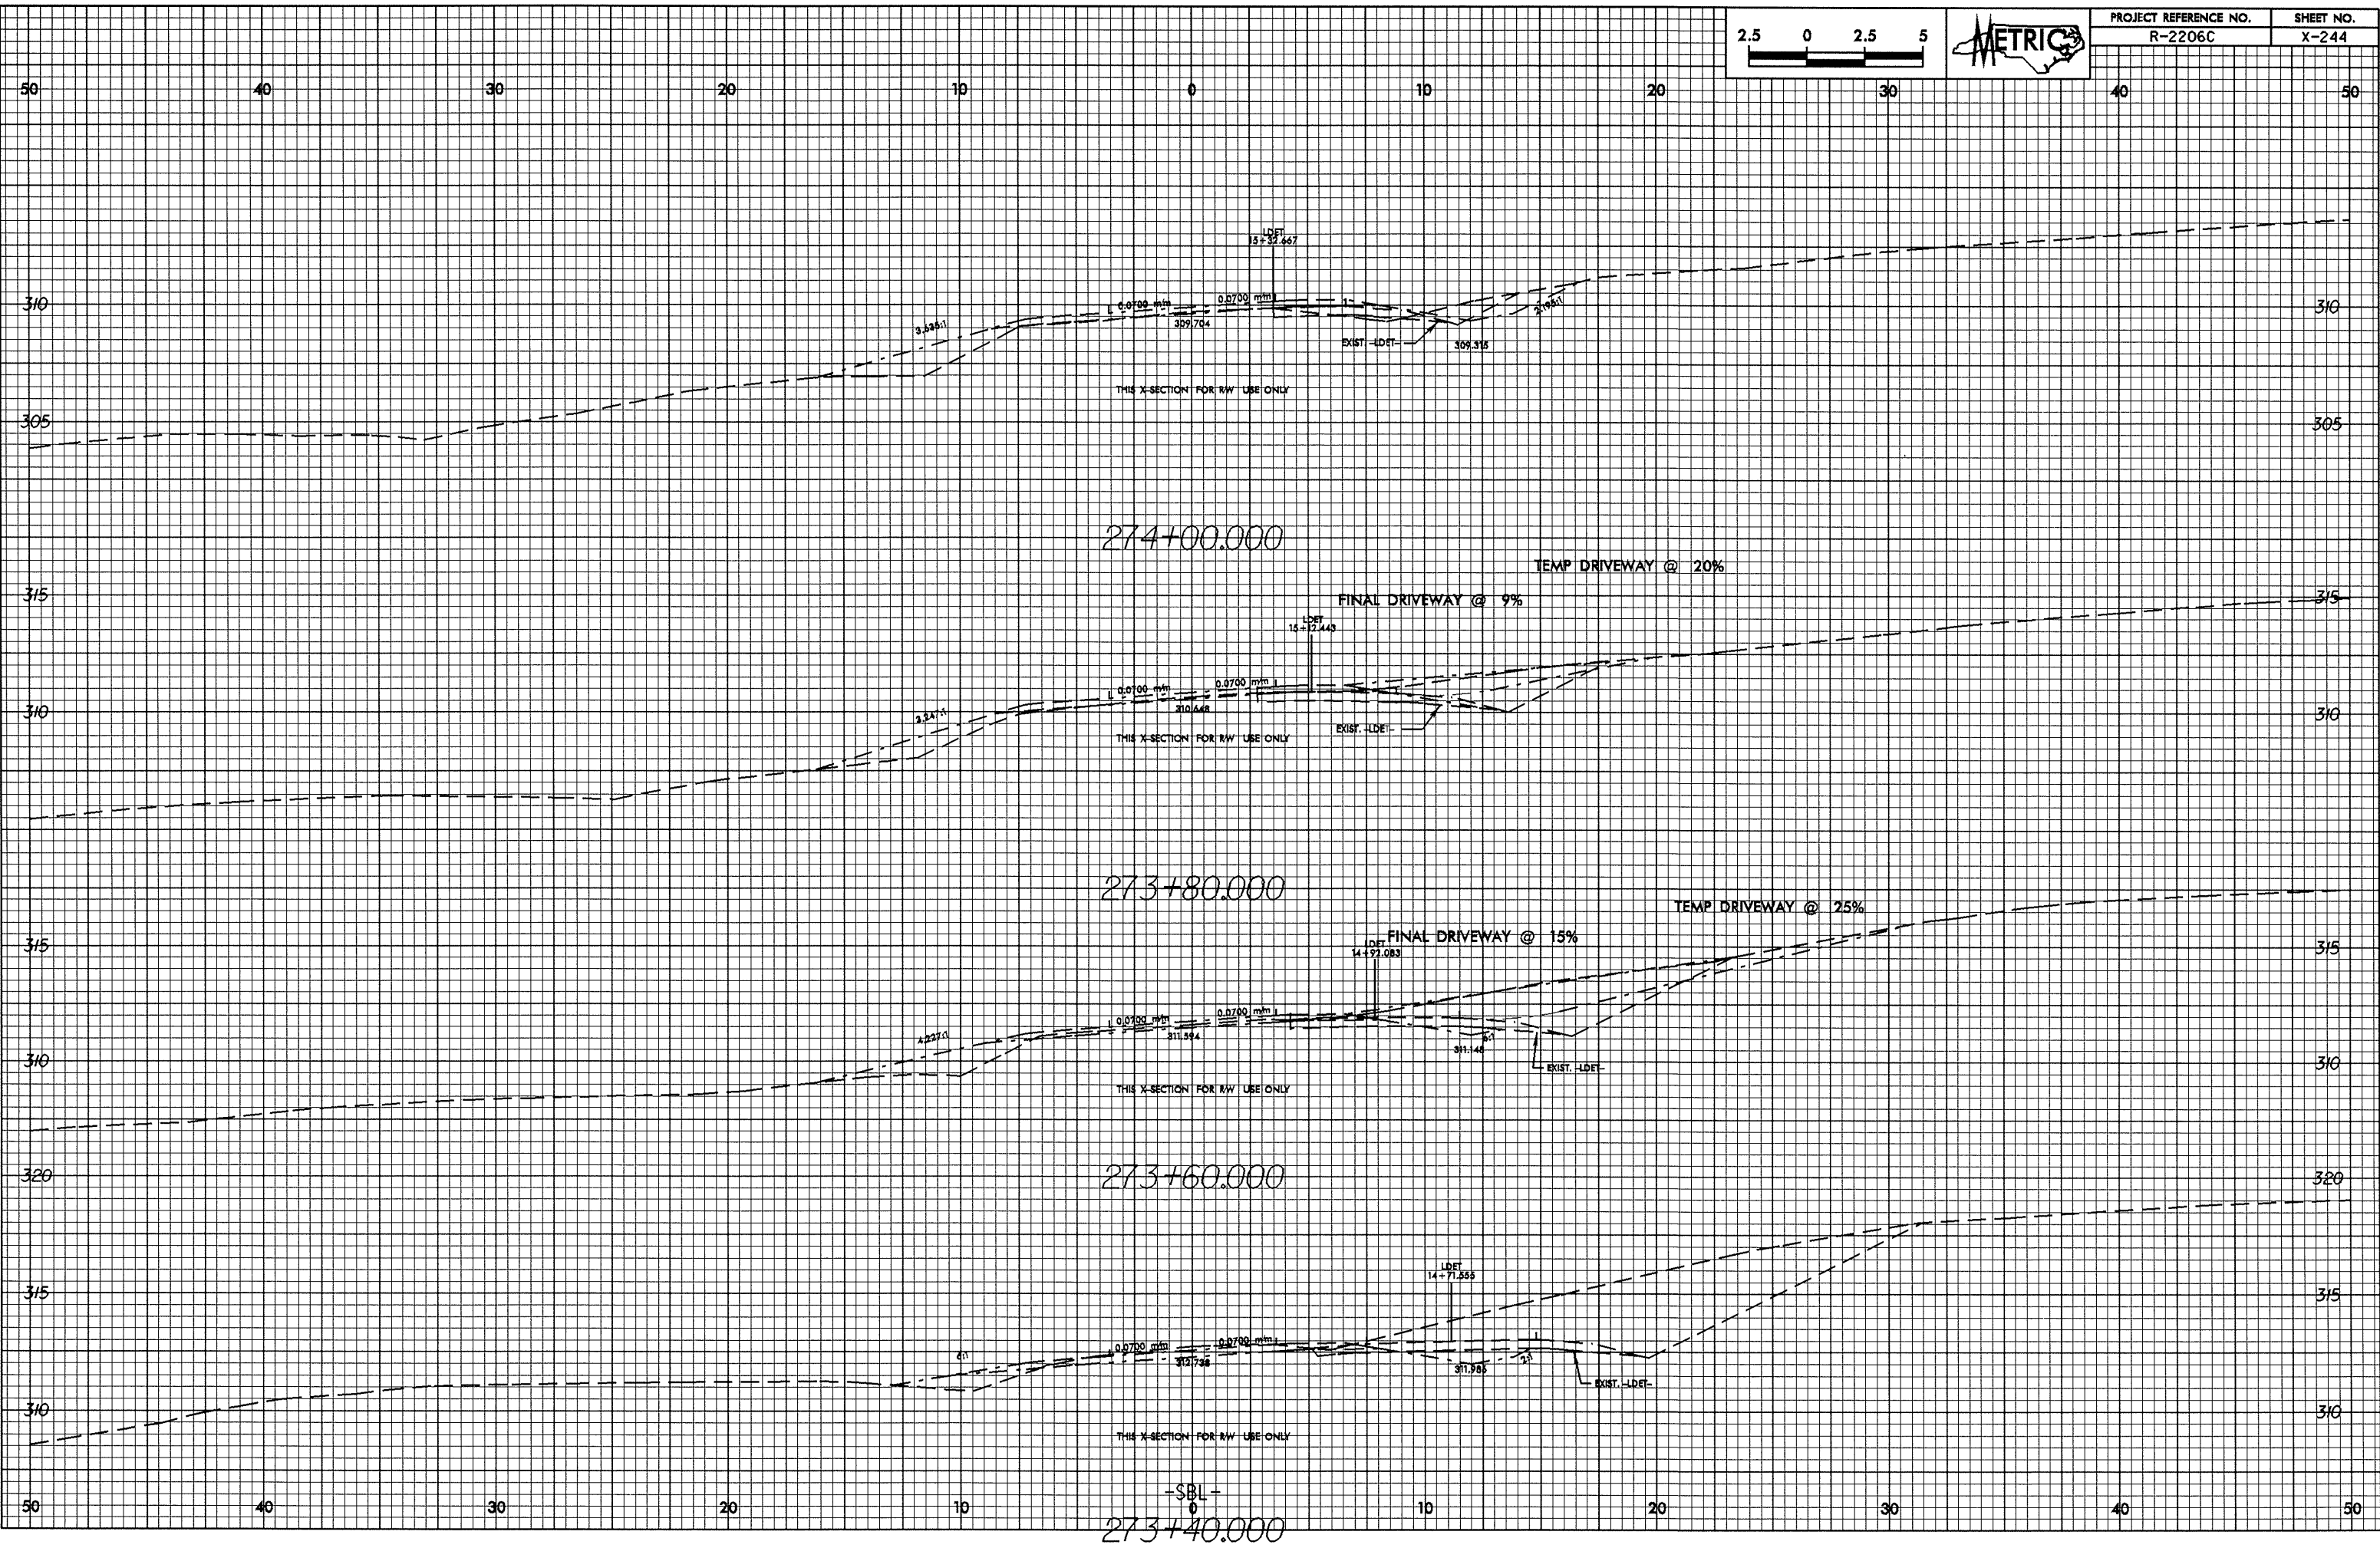

-SBL-
273+40.000