



01-JUN-2004 09:12  
REC0011 AT 102523366

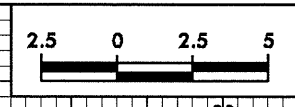

PROJECT REFERENCE NO.	SHEET NO.
R-2206C	X-243

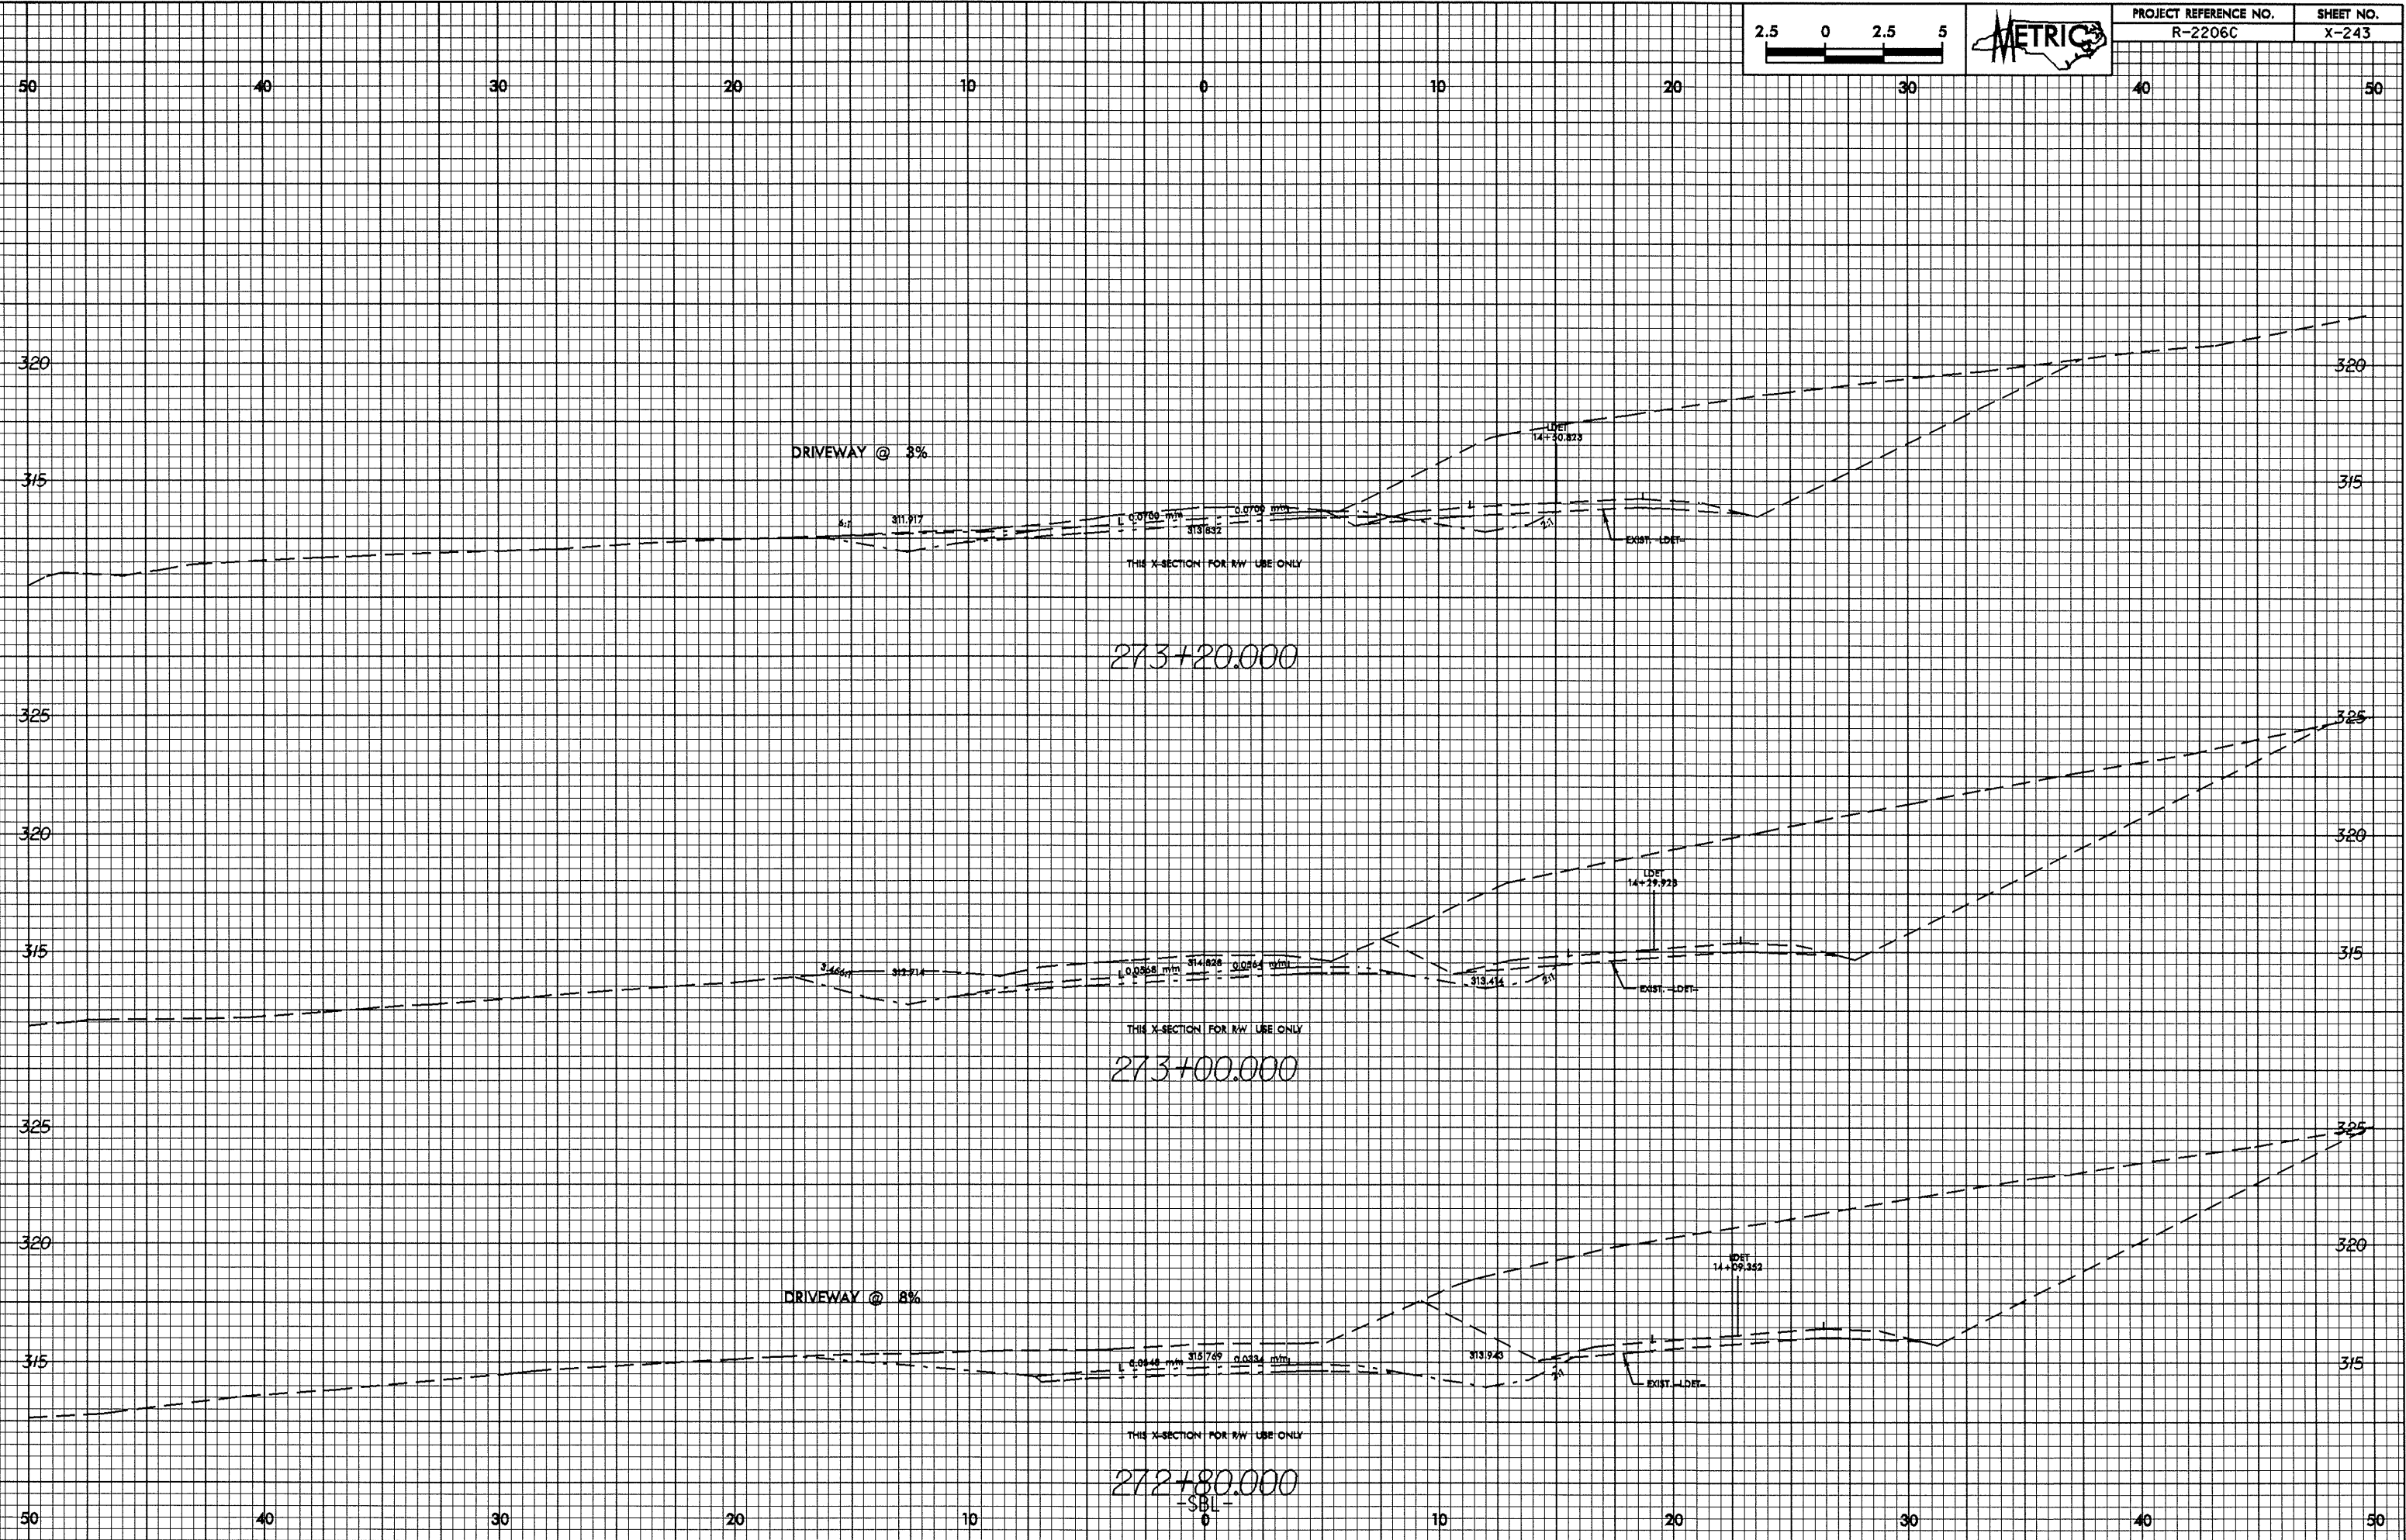

DRIVEWAY @ 3%

273+20.000

273+00.000

DRIVEWAY @ 3%

272+80.000