



01/25/23

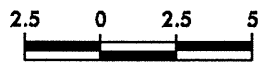

PROJECT REFERENCE NO. R-2206C	SHEET NO. X-242
----------------------------------	--------------------

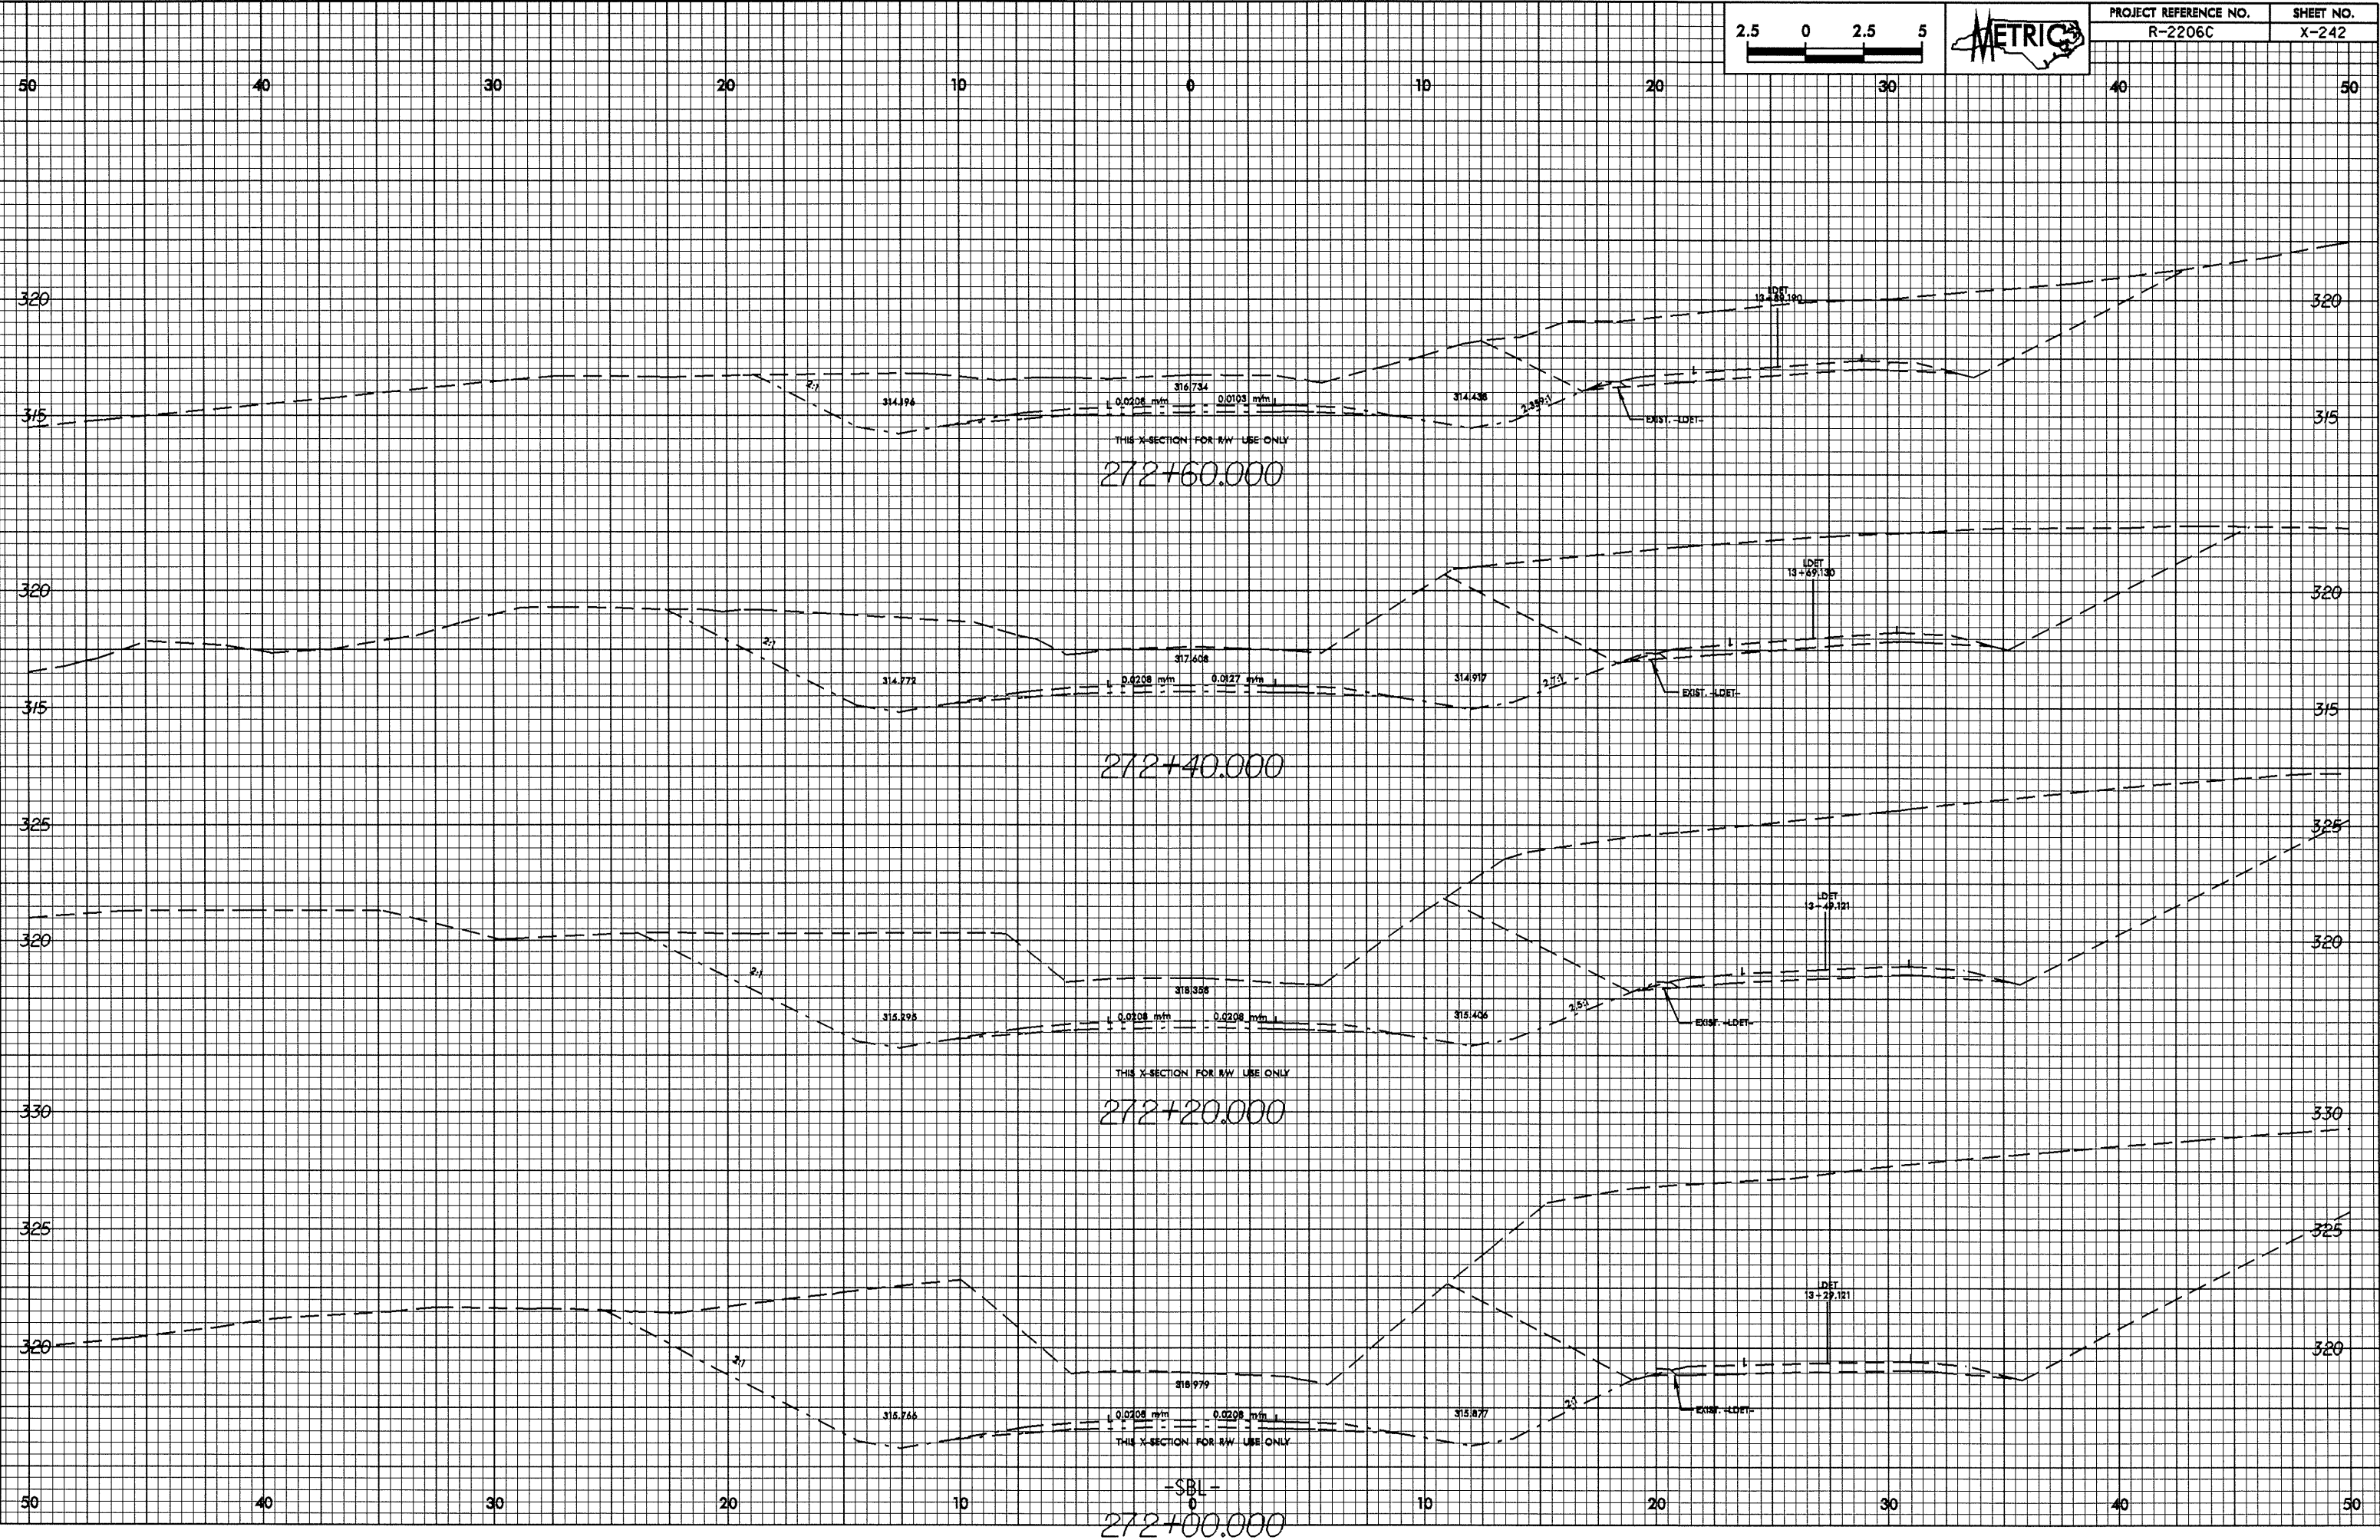

01-JUN-2024 09:12  
R2206C-X-242.dwg  
R2206C-X-242.dwg