
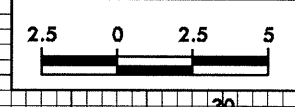


8/1/04 2:04 PM
REC001 AT 10/12/06

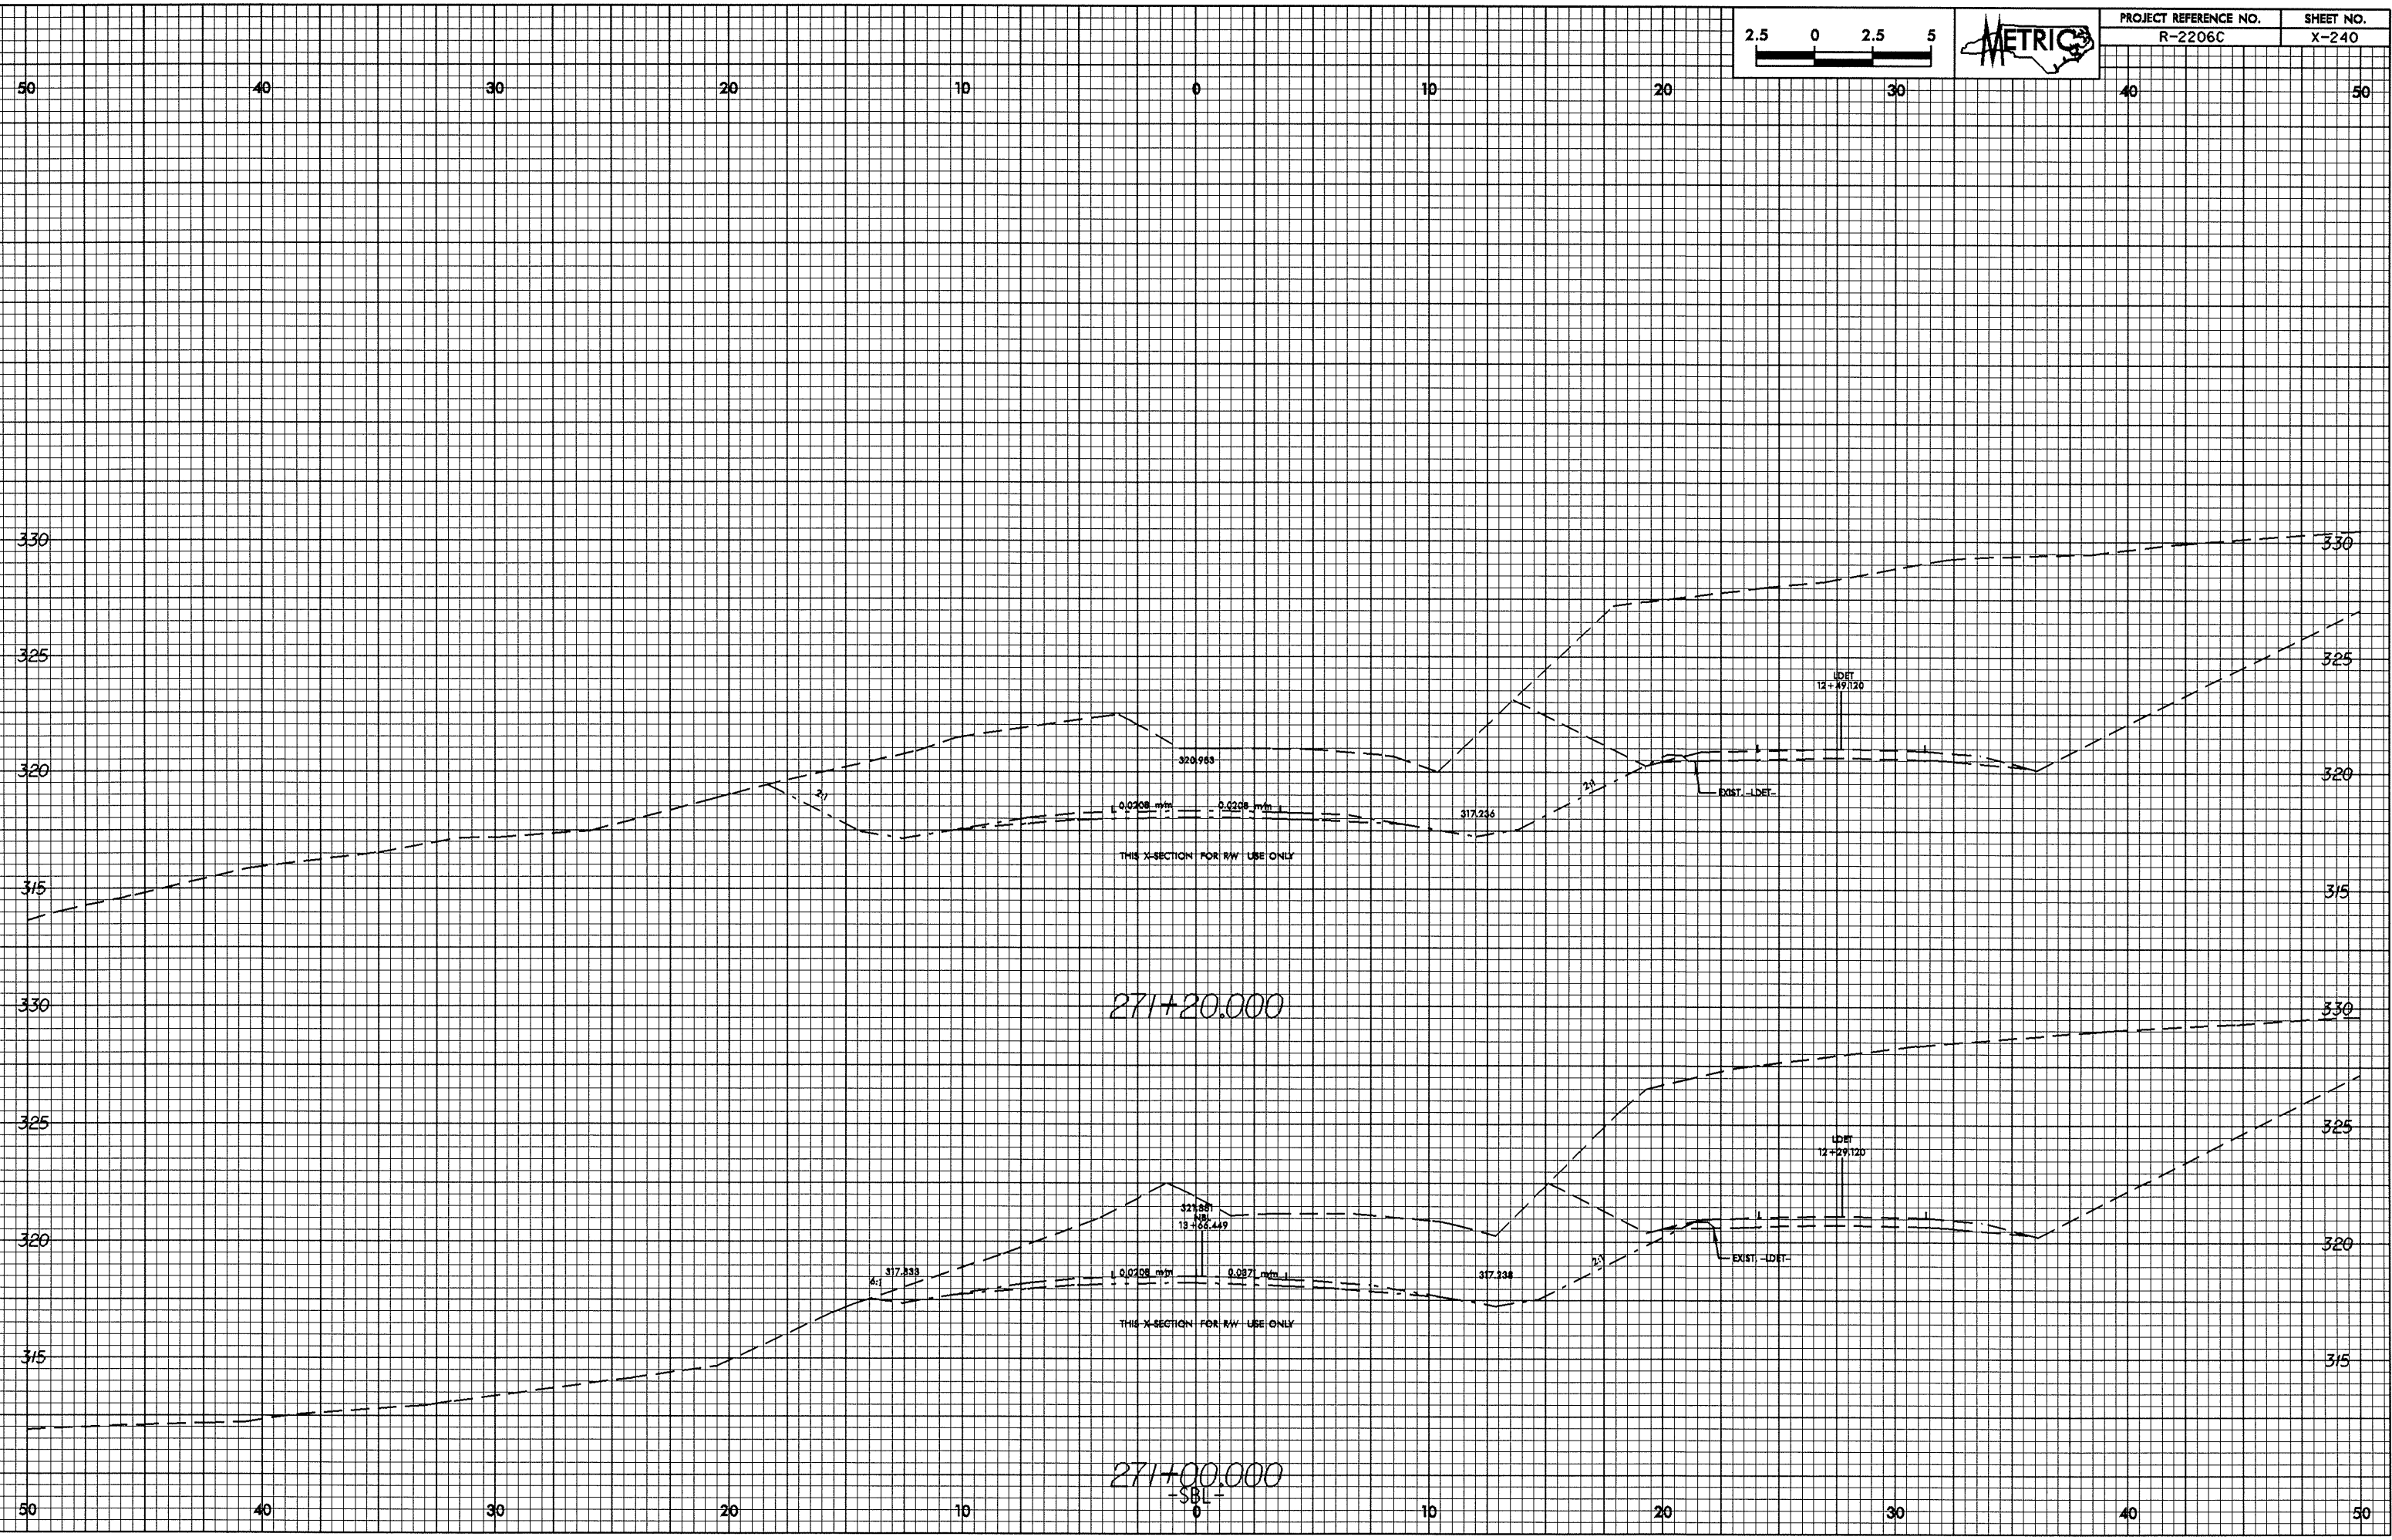

PROJECT REFERENCE NO.	SHEET NO.
R-2206C	X-240