



07-16-2004
01-JUN-2004 09:11
REC0011 at 10272366

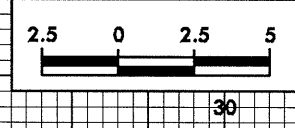

PROJECT REFERENCE NO.	SHEET NO.
R-2206C	X-239

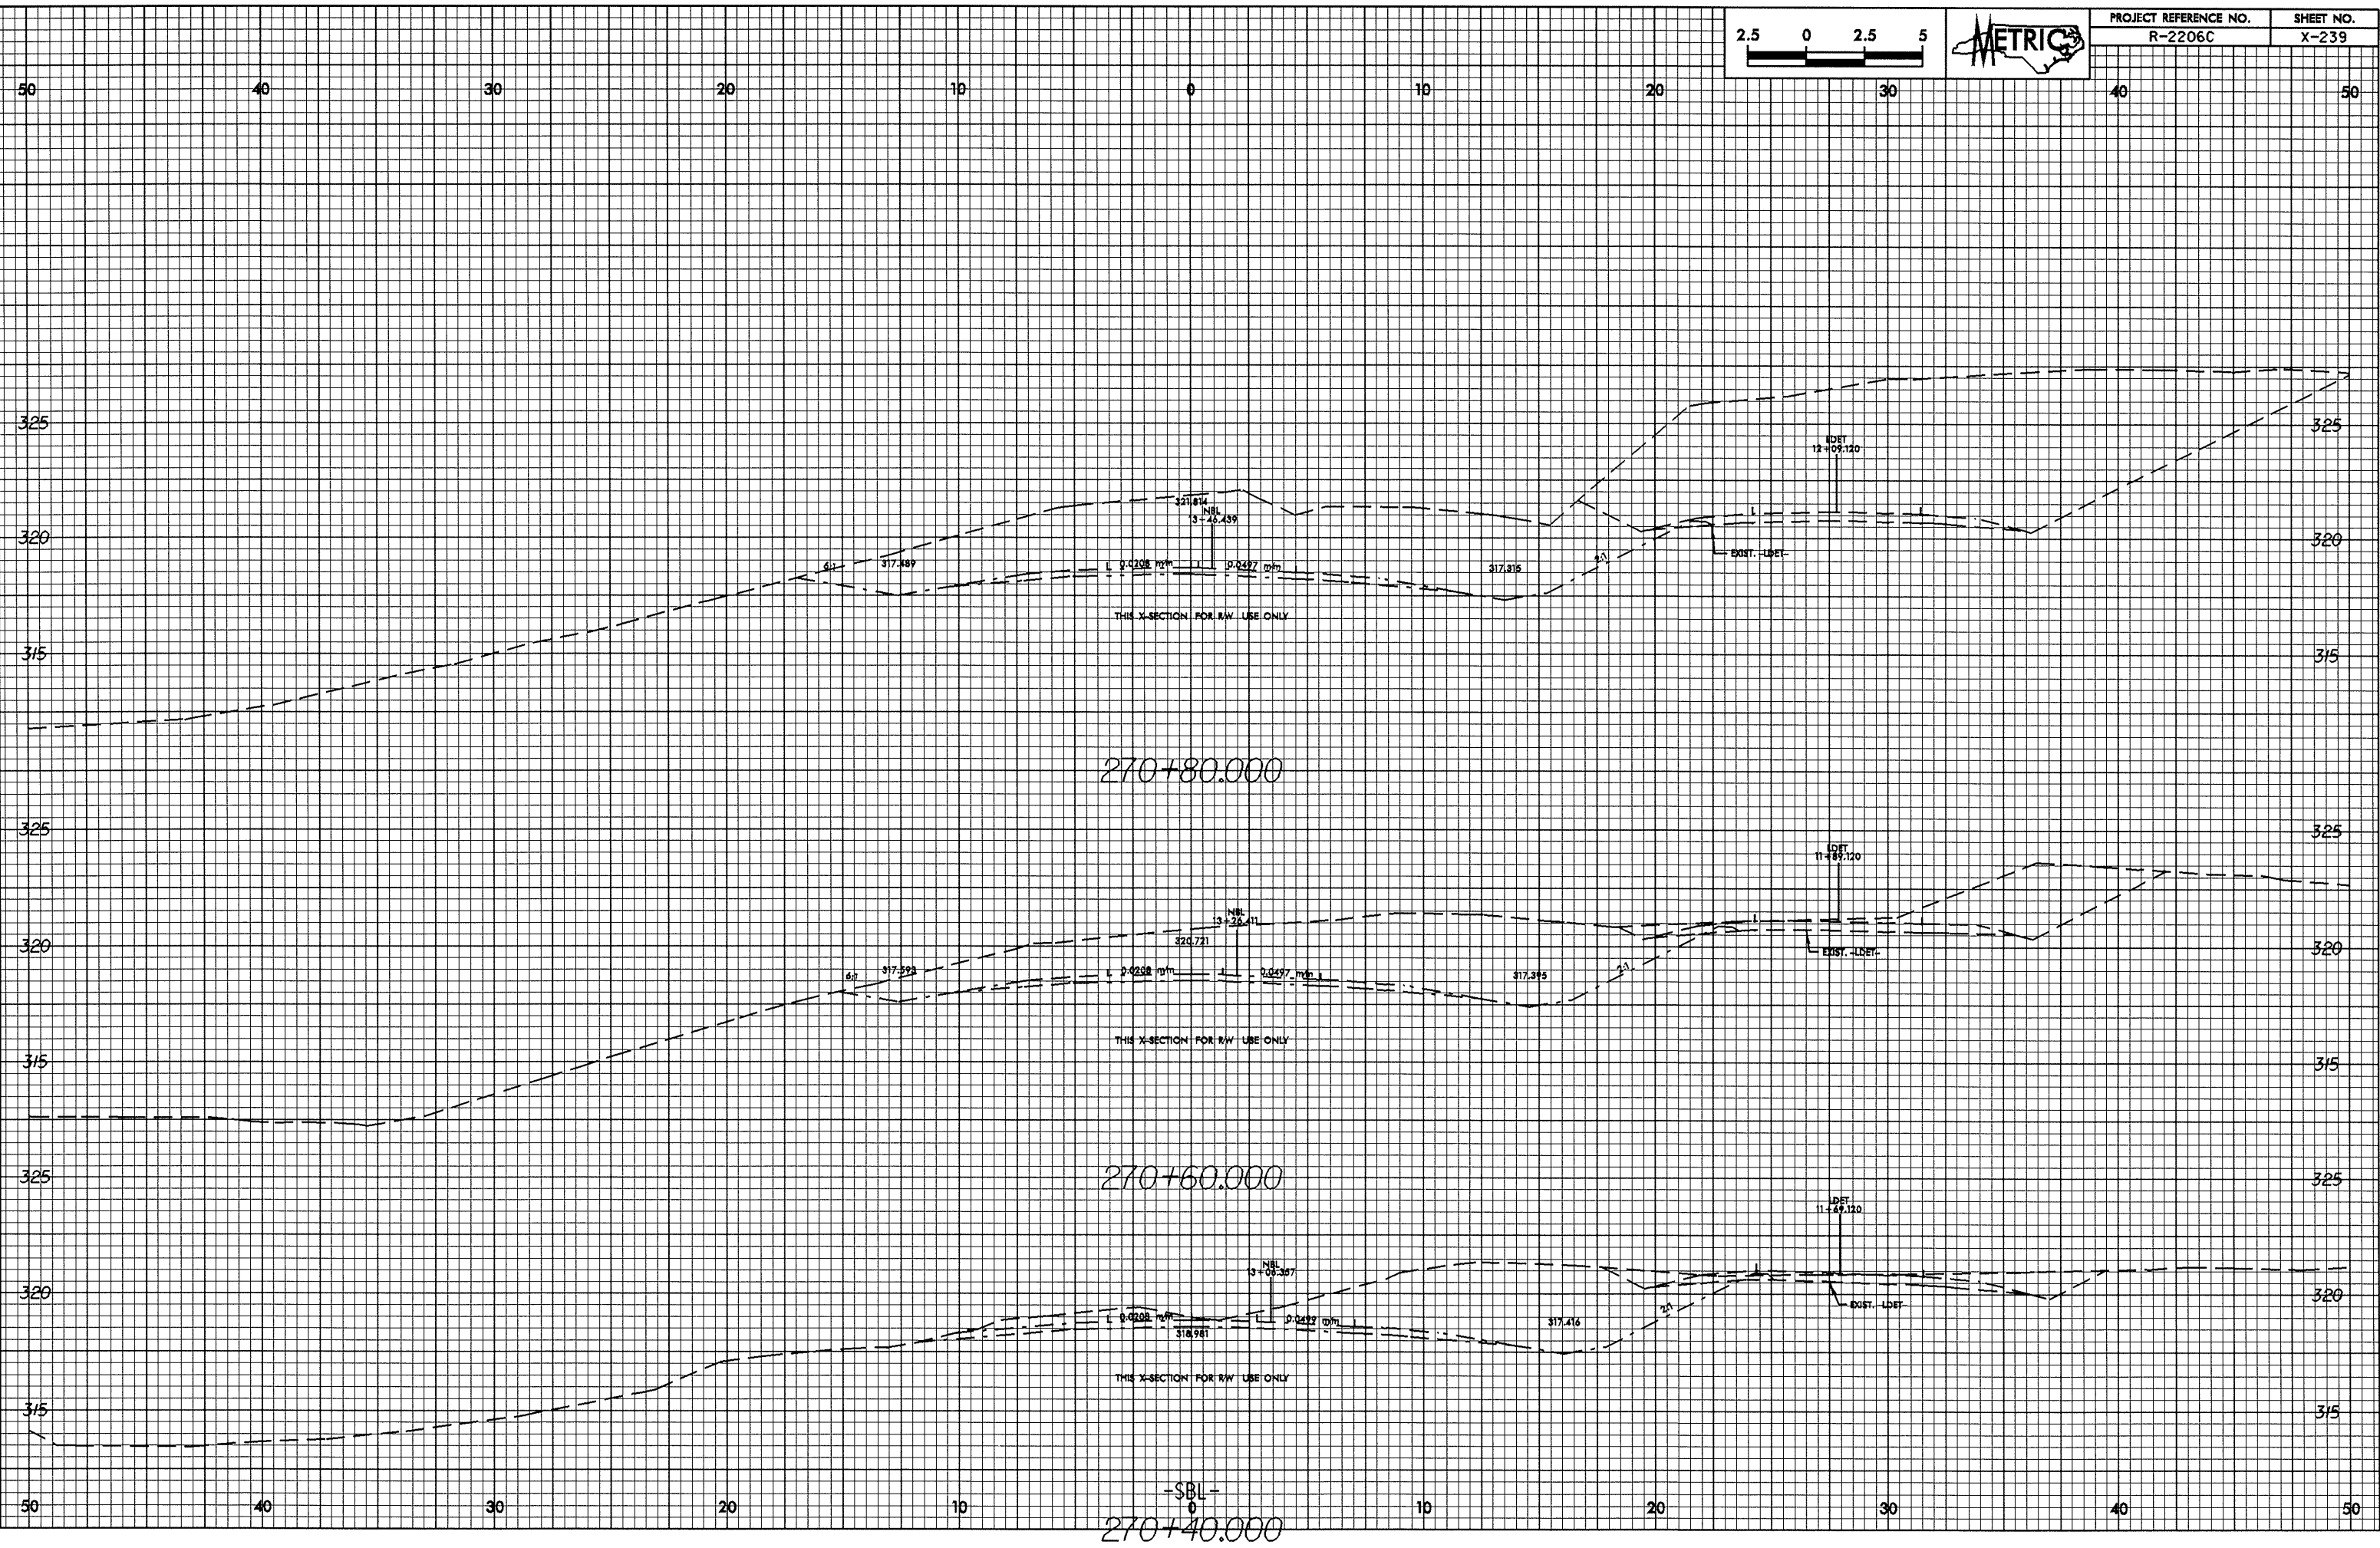

270+80.000

270+60.000

-SBL-
270+40.000