



0.262.29

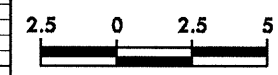

PROJECT REFERENCE NO. R-2206C	SHEET NO. X-238
----------------------------------	--------------------

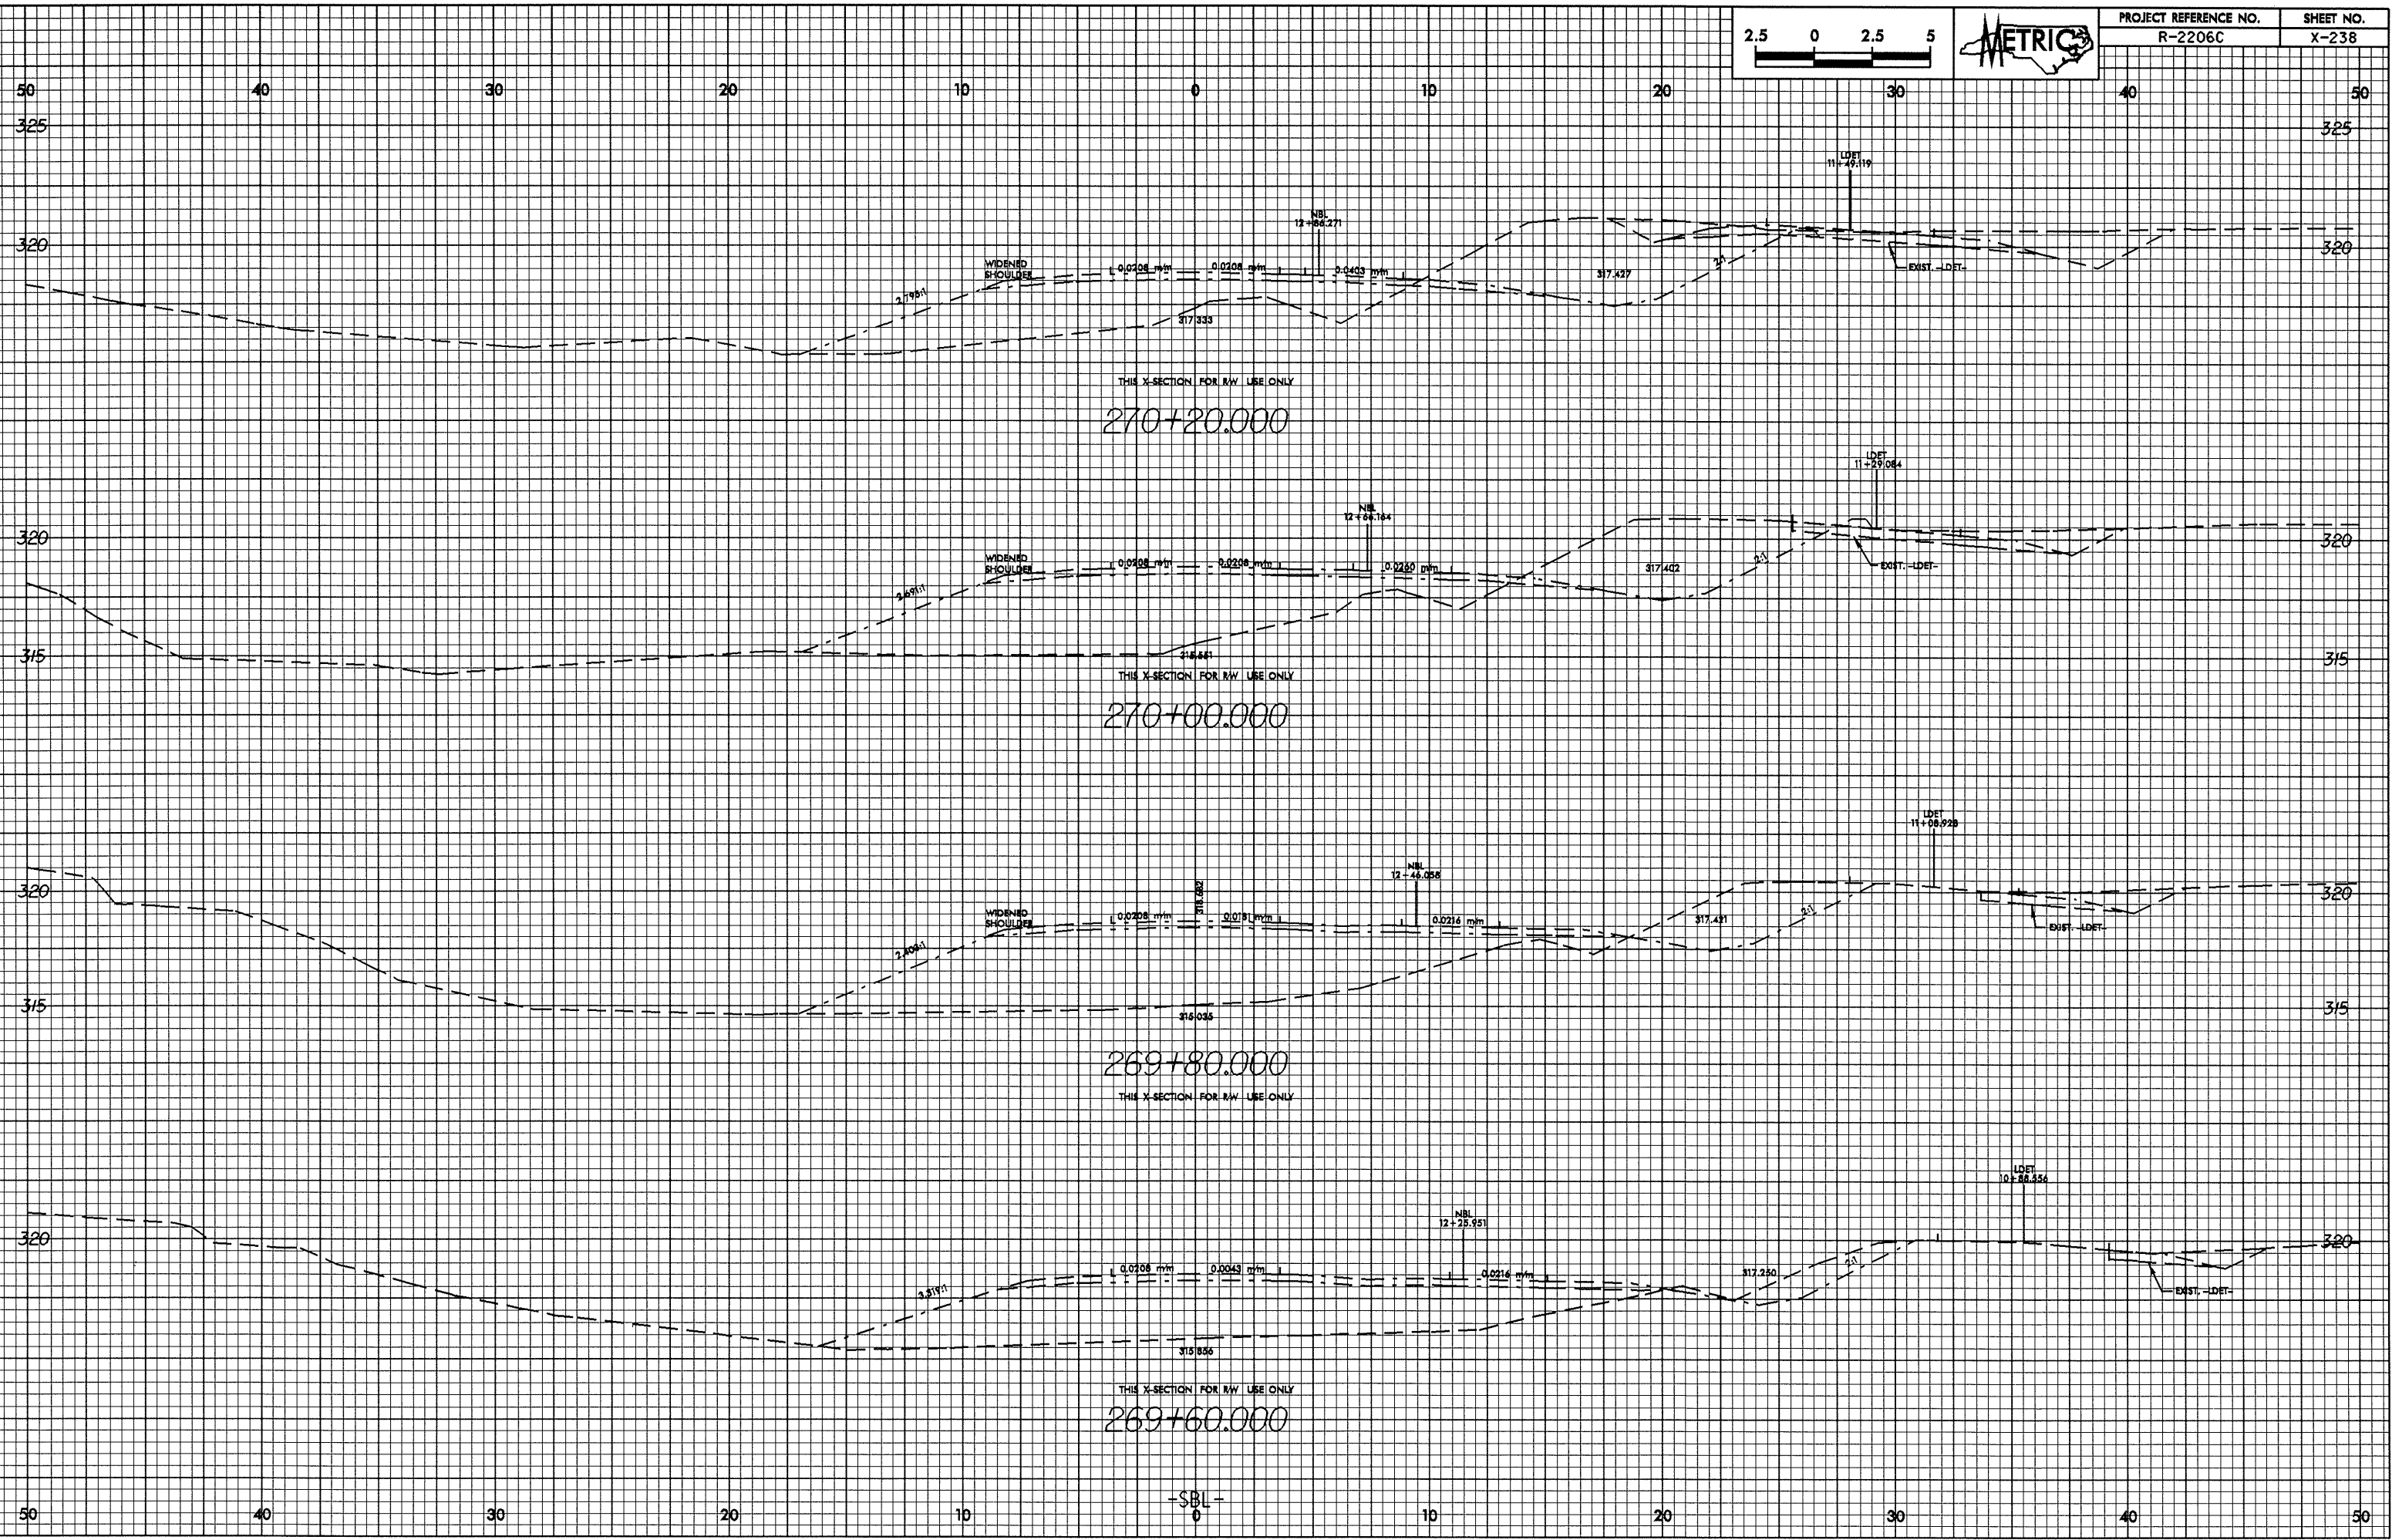

61-1114-2004.dwg
 RECD=11 AT 10/21/2006
 269+60.000