



01-JUN-2004 09:18:38 c:\p18\266\c\cb1\p01
R000011 AT 10212386

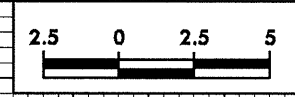

PROJECT REFERENCE NO. R-2206C	SHEET NO. X-237
----------------------------------	--------------------

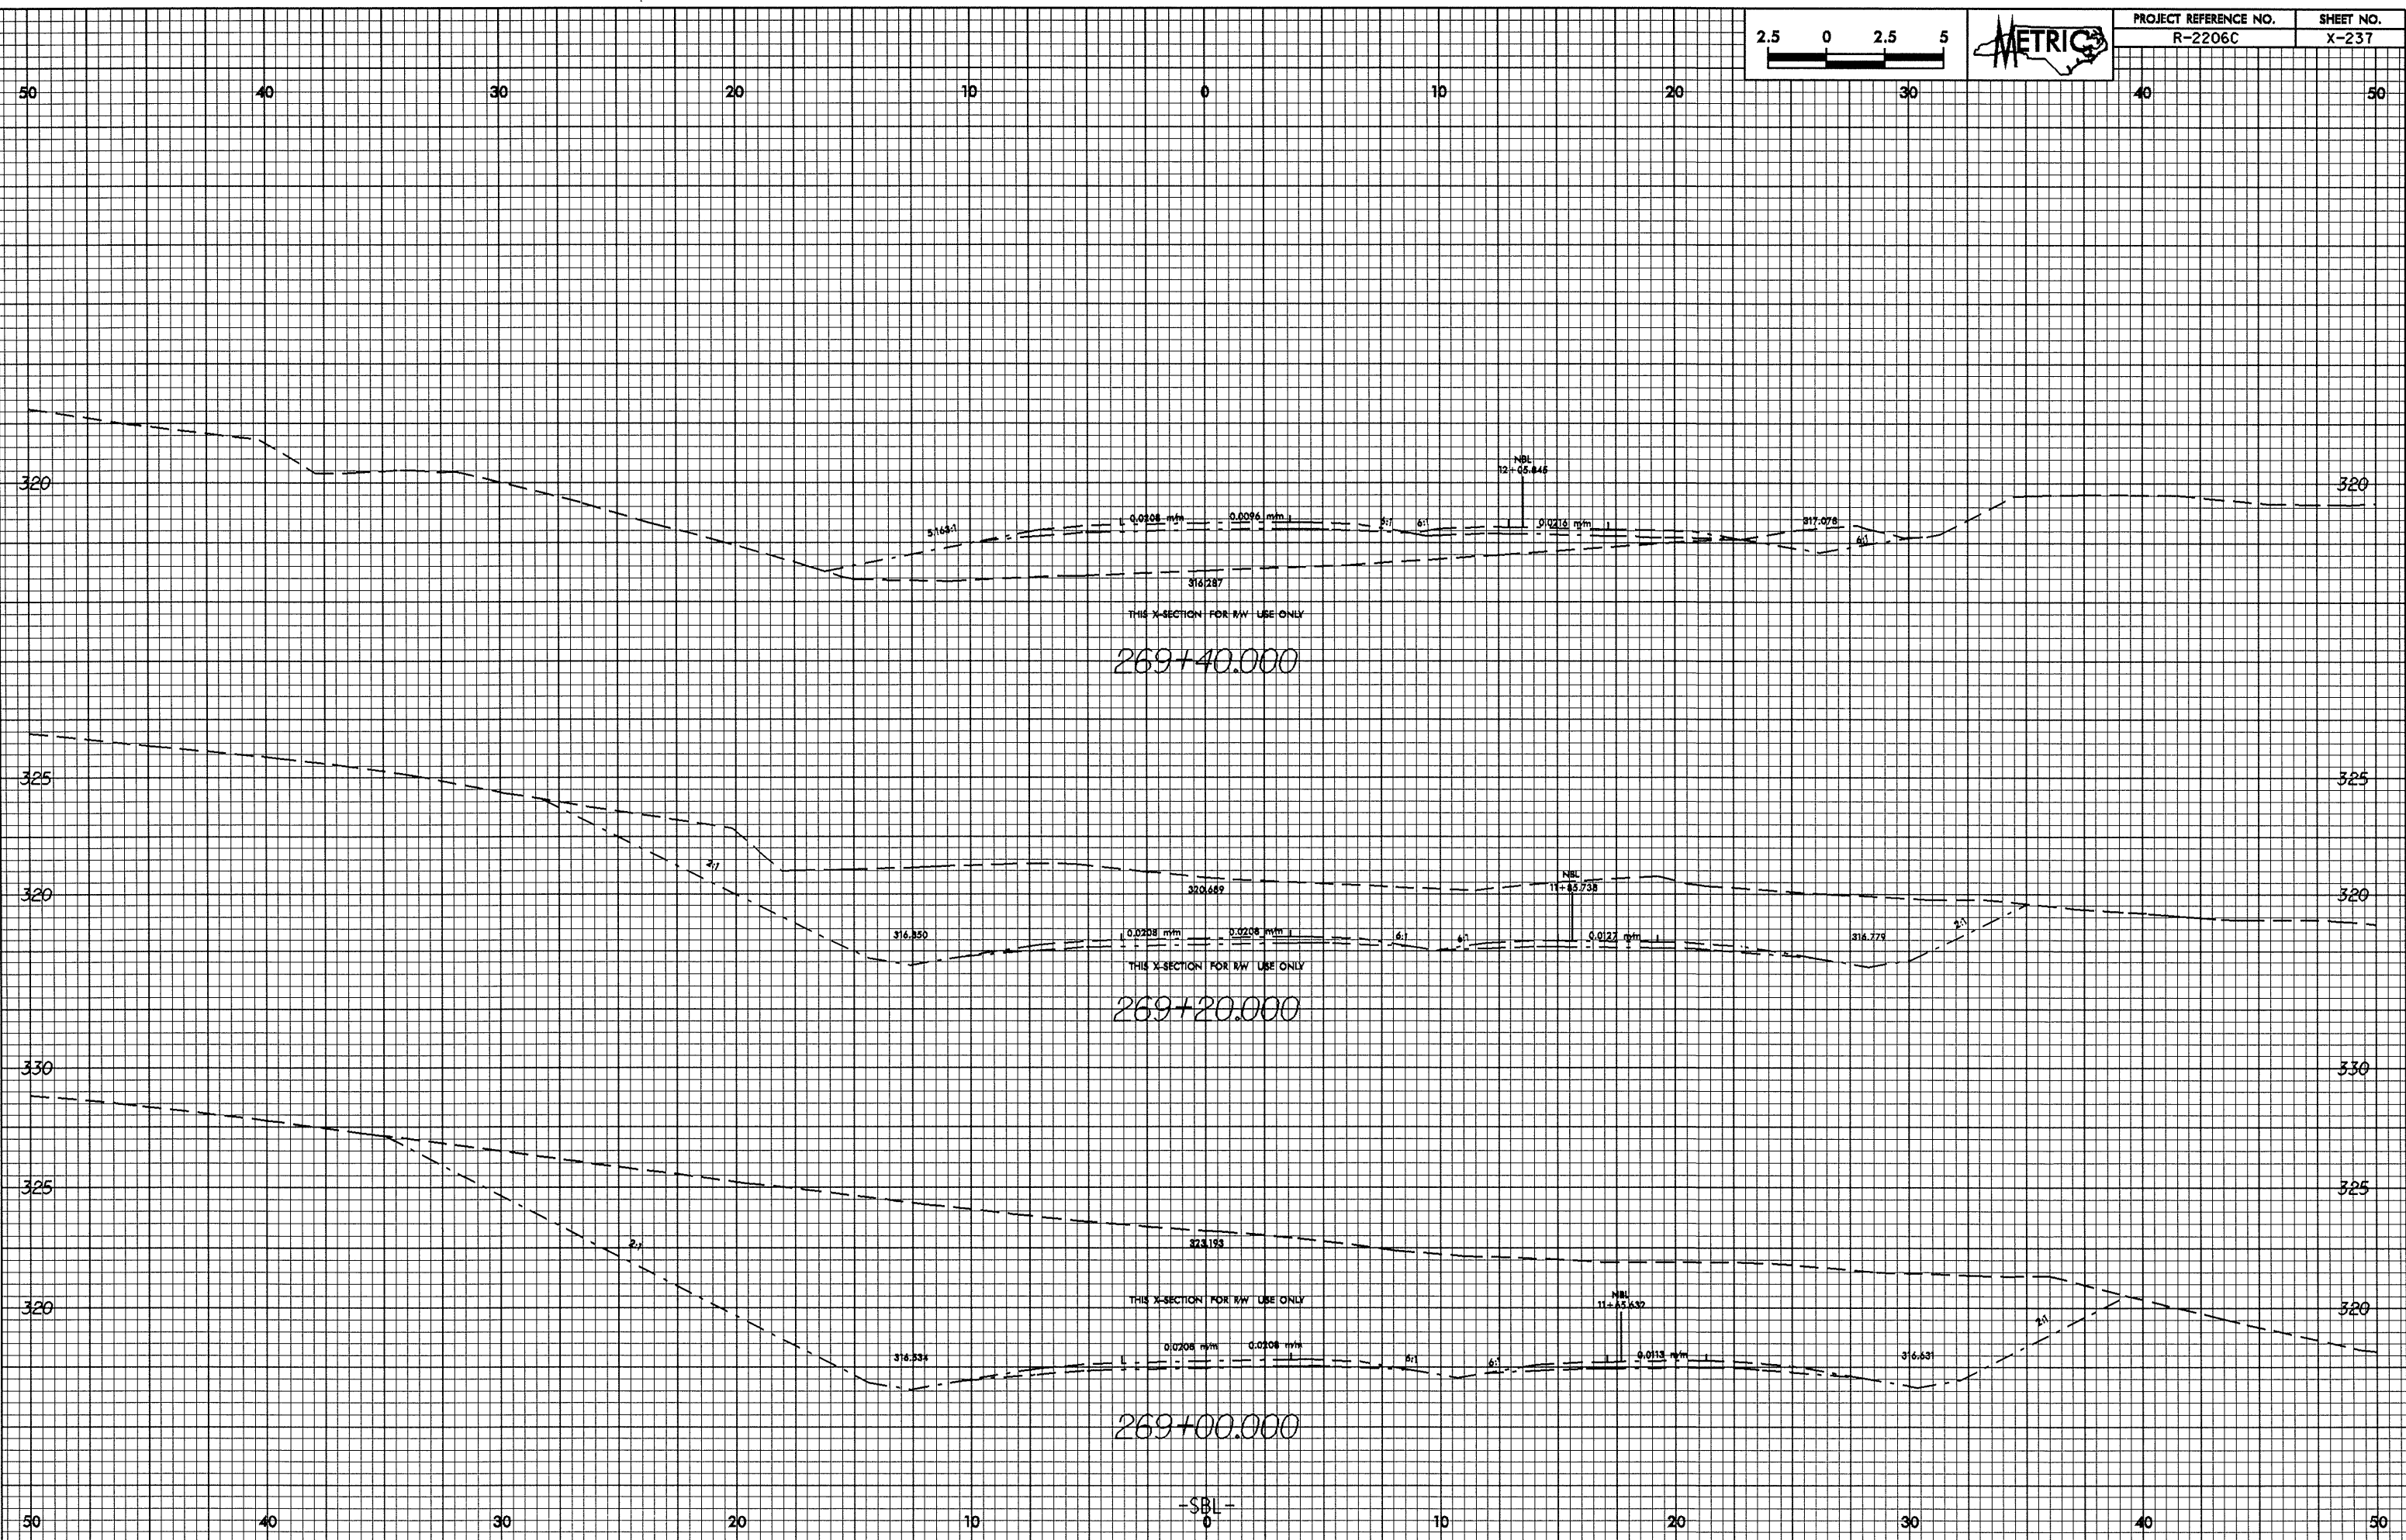

269+40.000

269+20.000

269+00.000

-SBL-
0