



0.25%
 0.25%
 0.25%
 0.25%

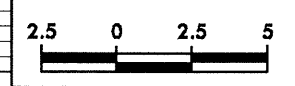

PROJECT REFERENCE NO. R-2206C	SHEET NO. X-234
----------------------------------	--------------------

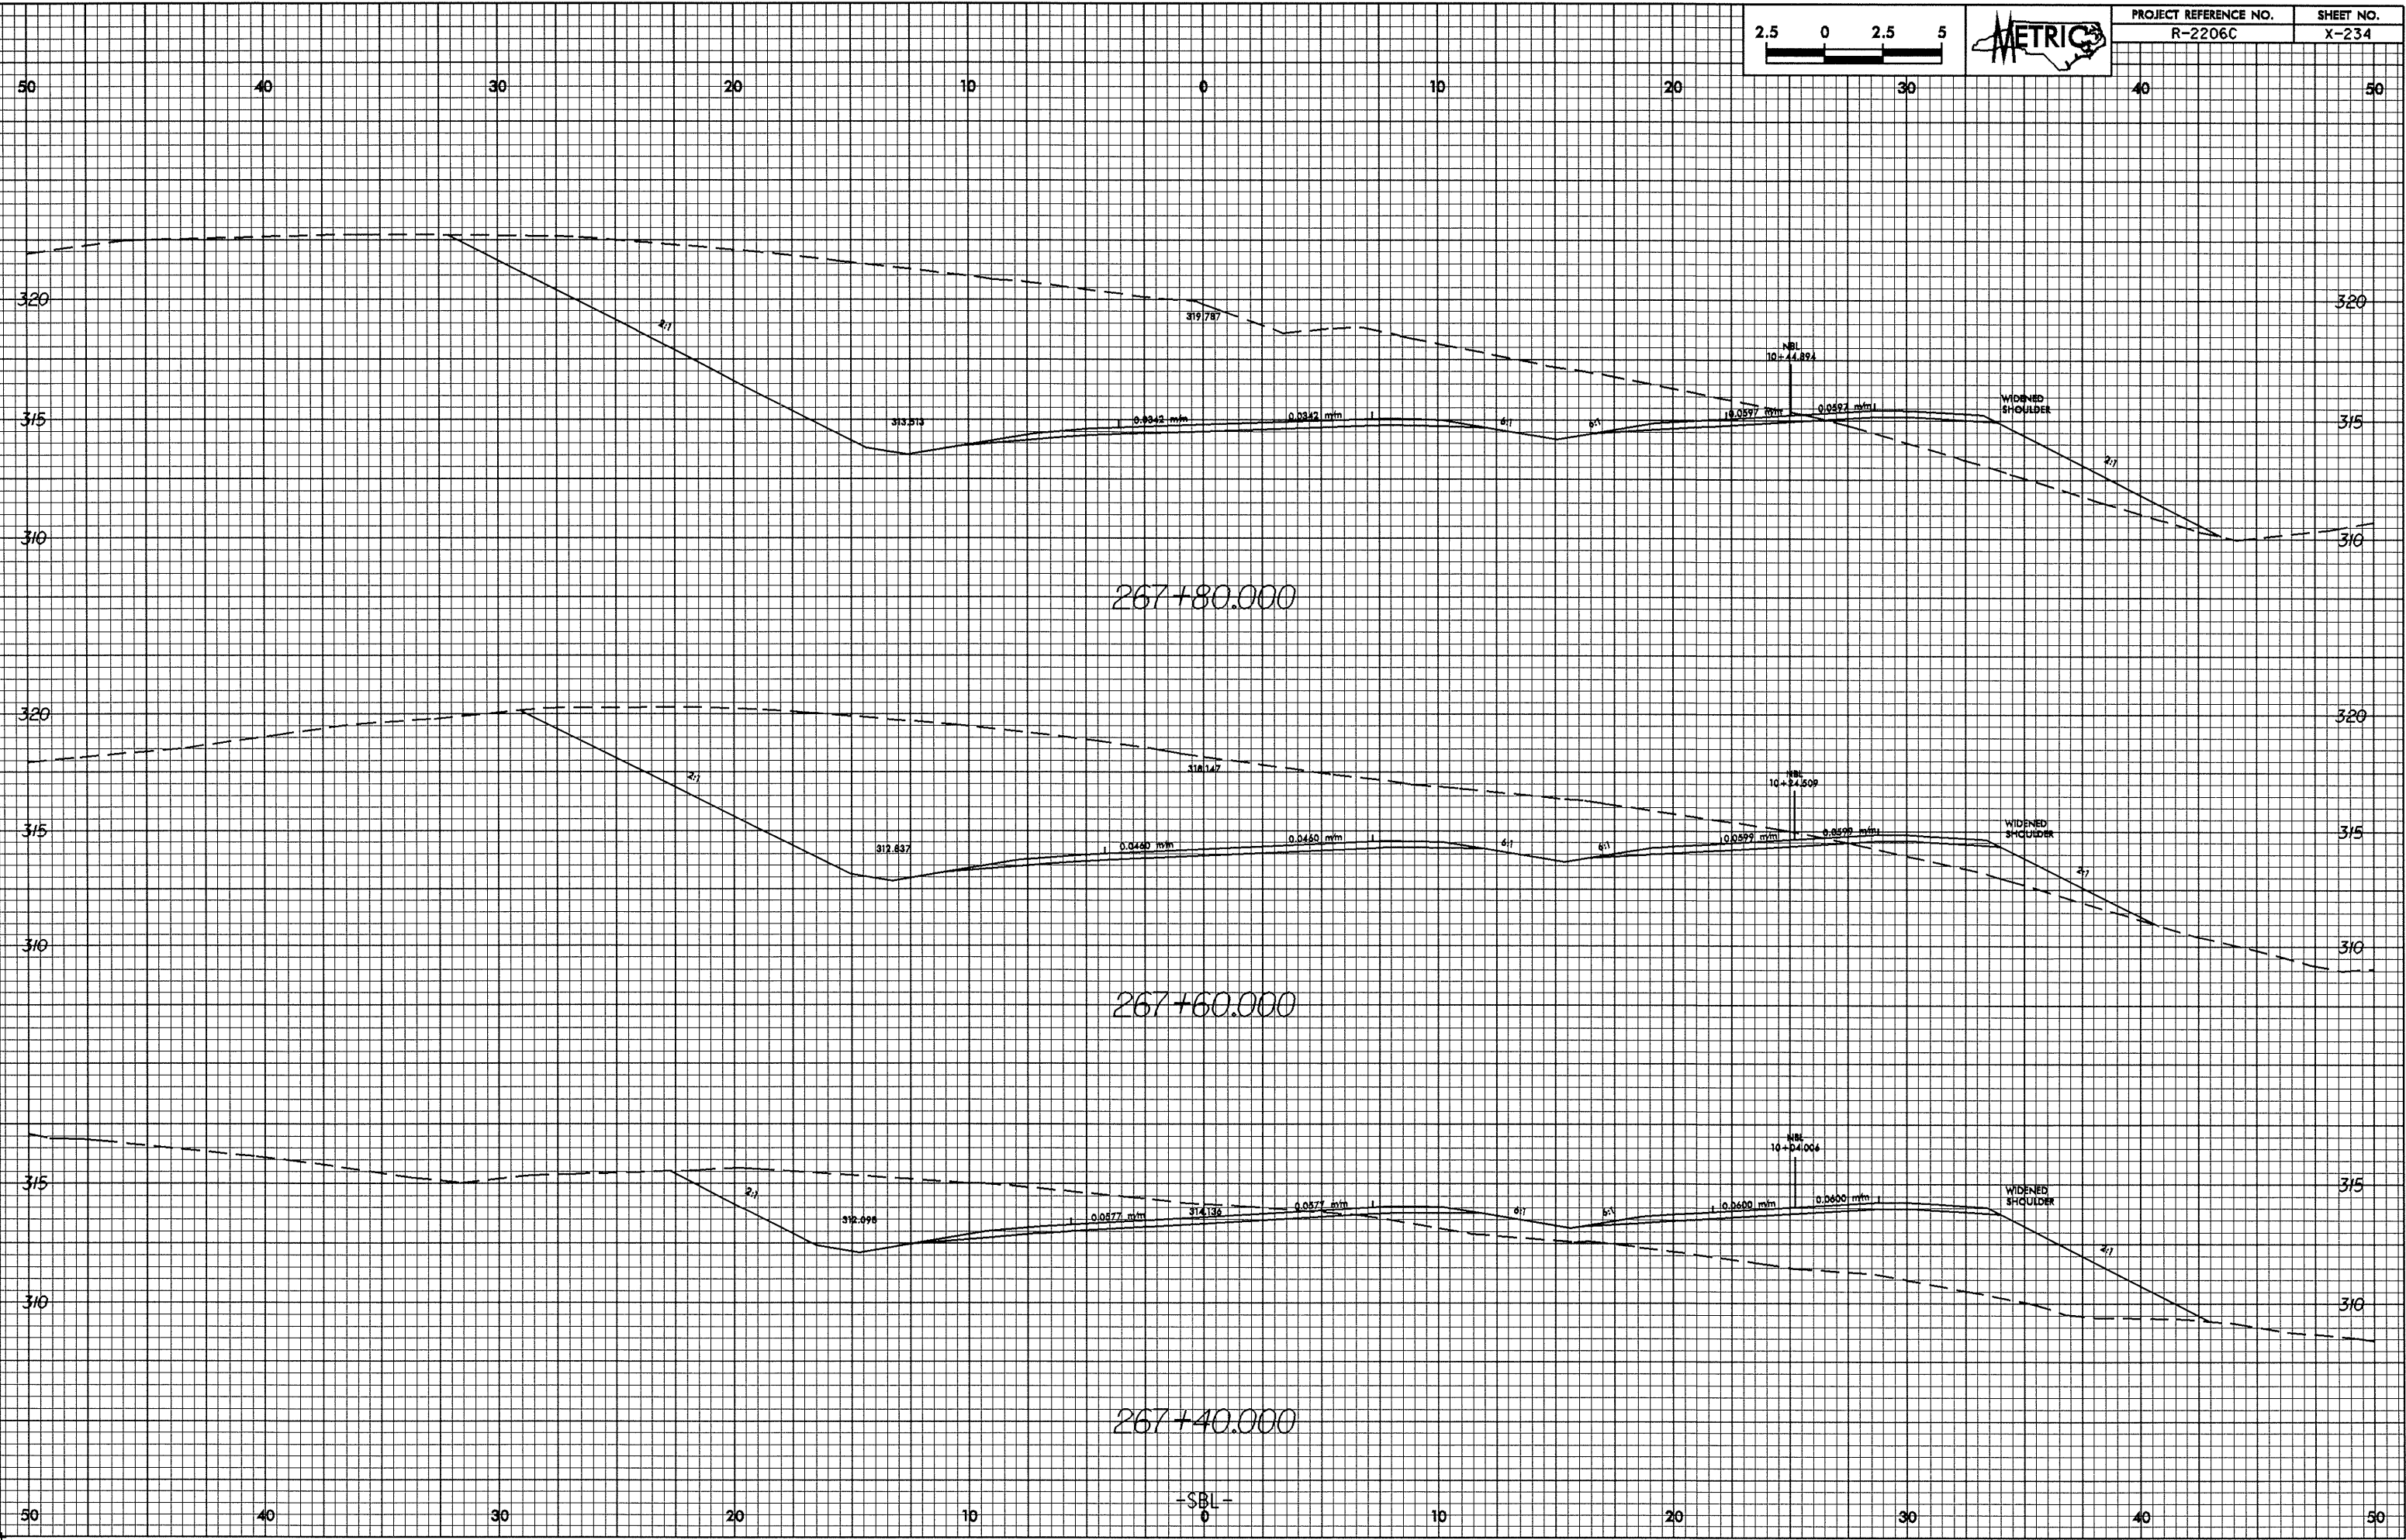

01-11-2004 09:02
 00011 at 10212386