



0/25/25

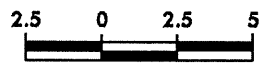

PROJECT REFERENCE NO. R-2206C	SHEET NO. X-231
----------------------------------	--------------------

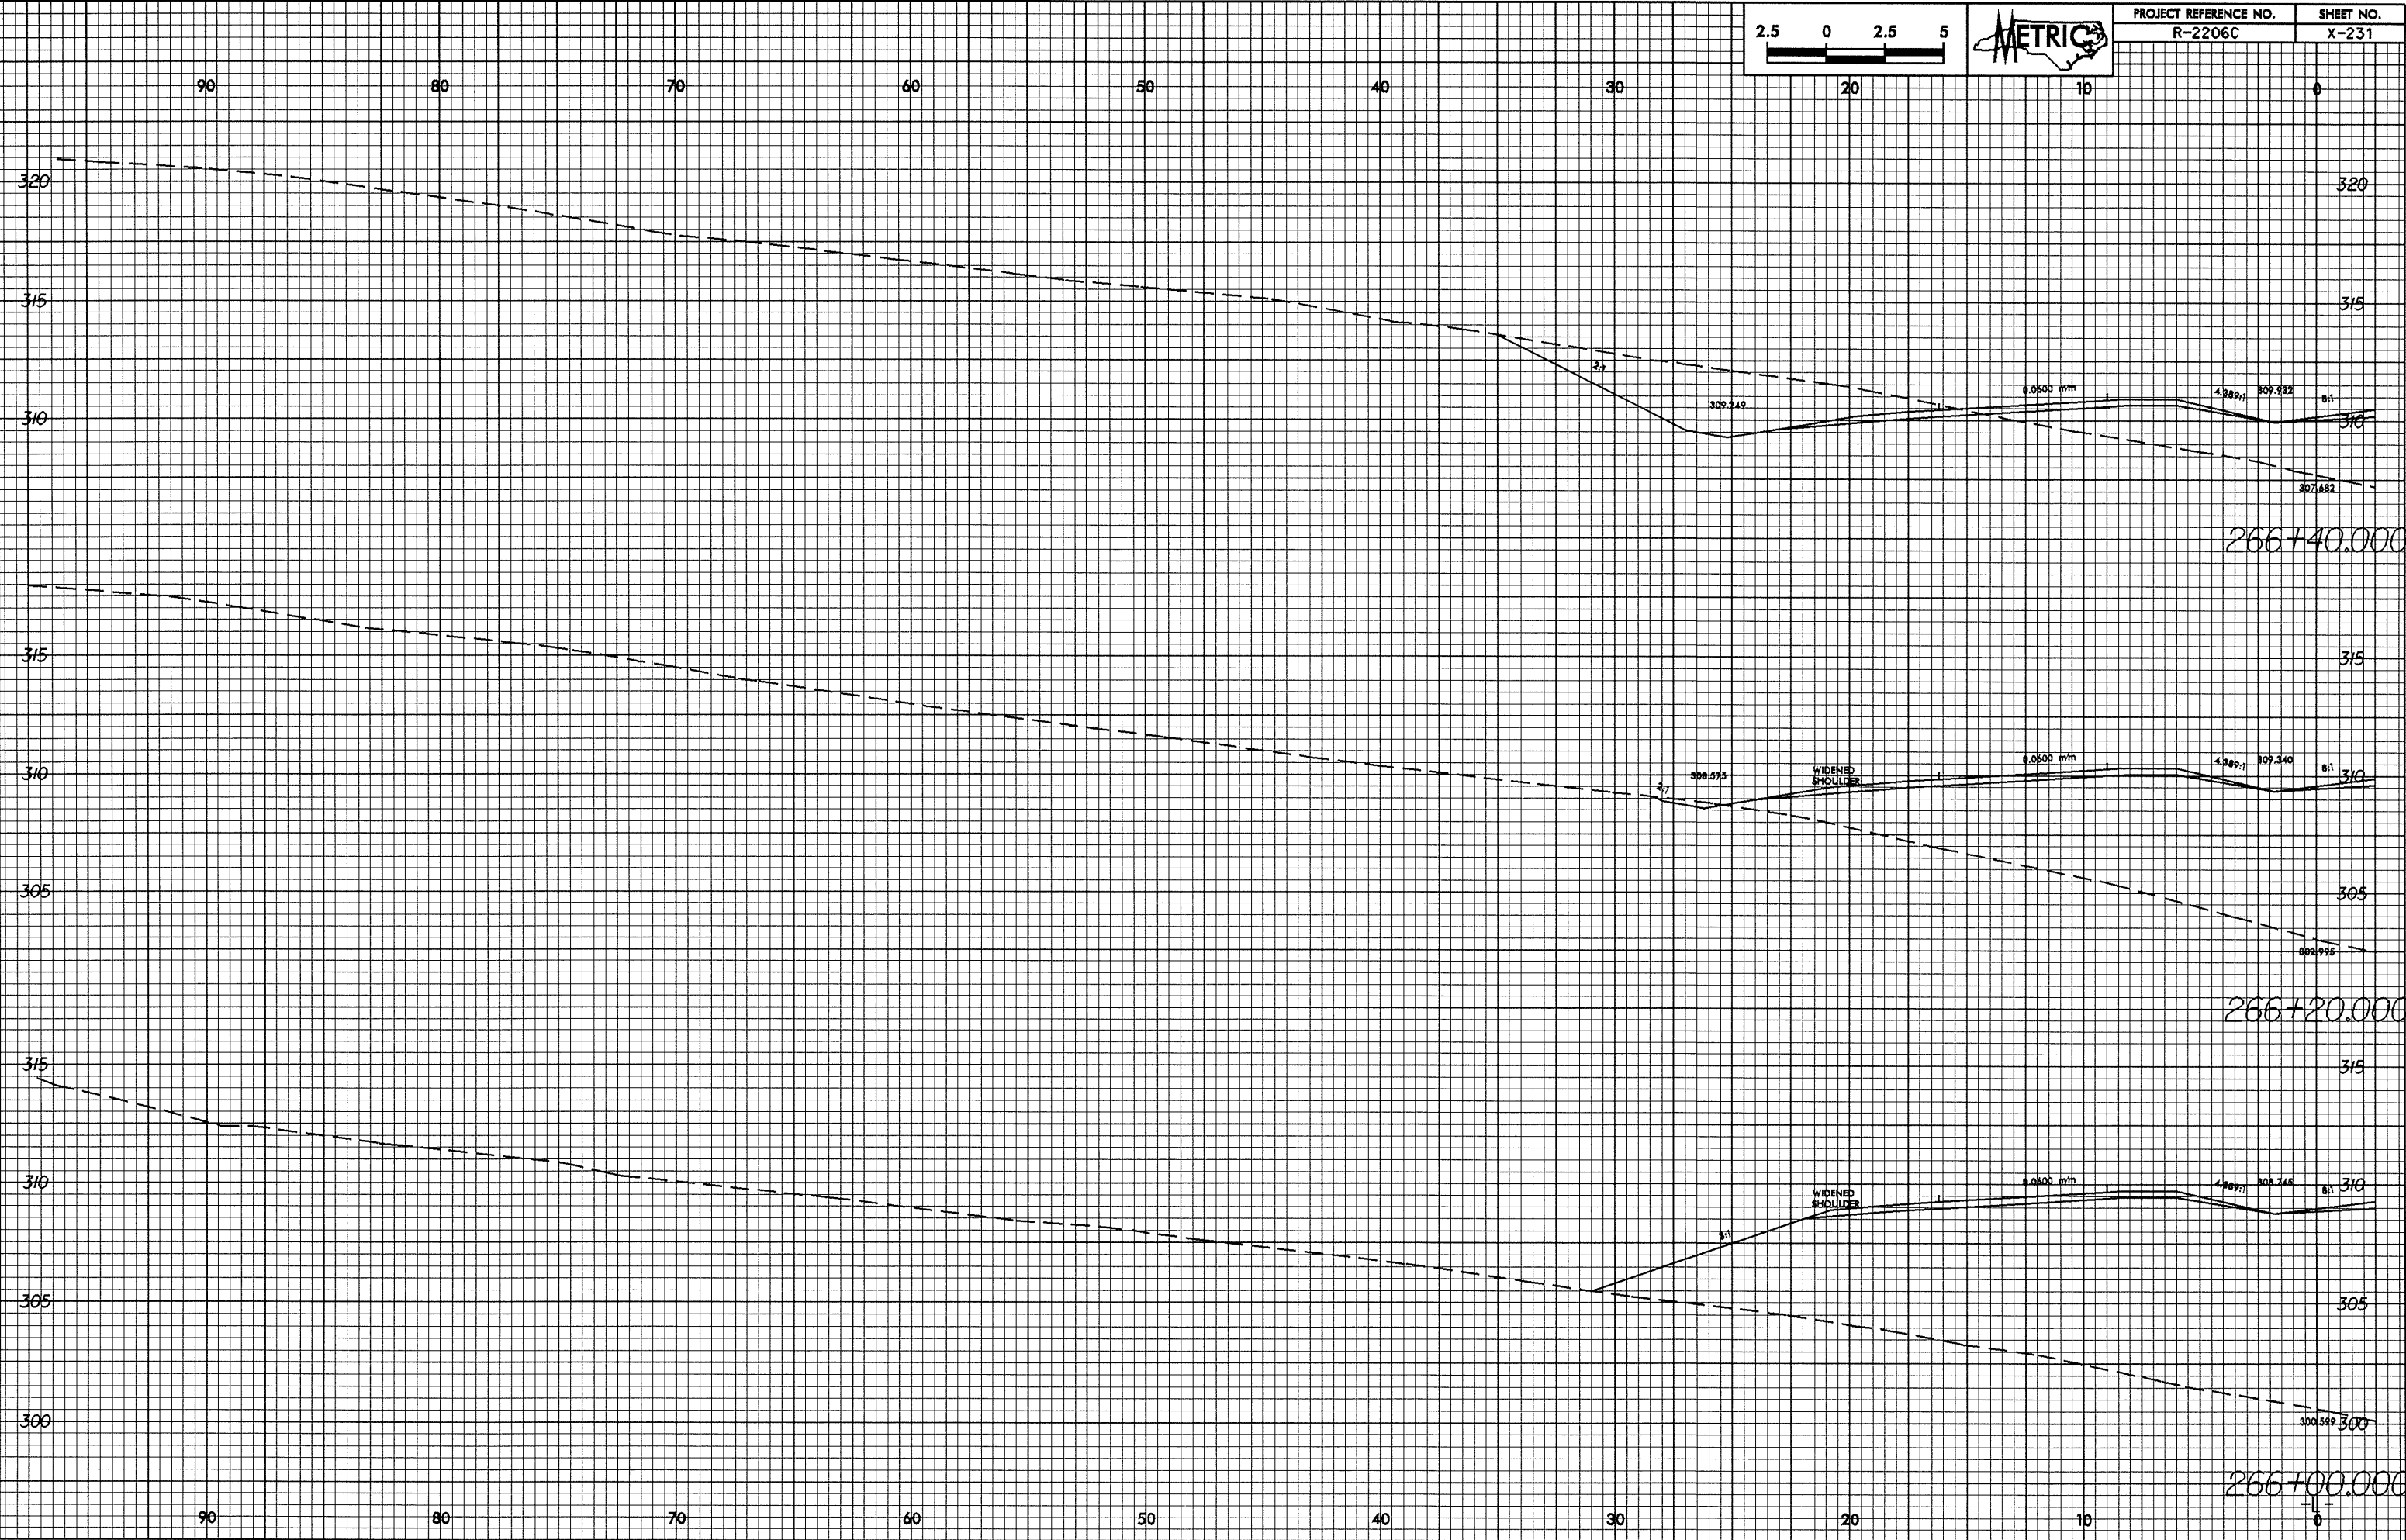

82-114-2084_08A12
REC011 at 10/27/2006 13:11:01