



0.262.03

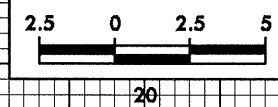

PROJECT REFERENCE NO. R-2206C	SHEET NO. X-226
----------------------------------	--------------------

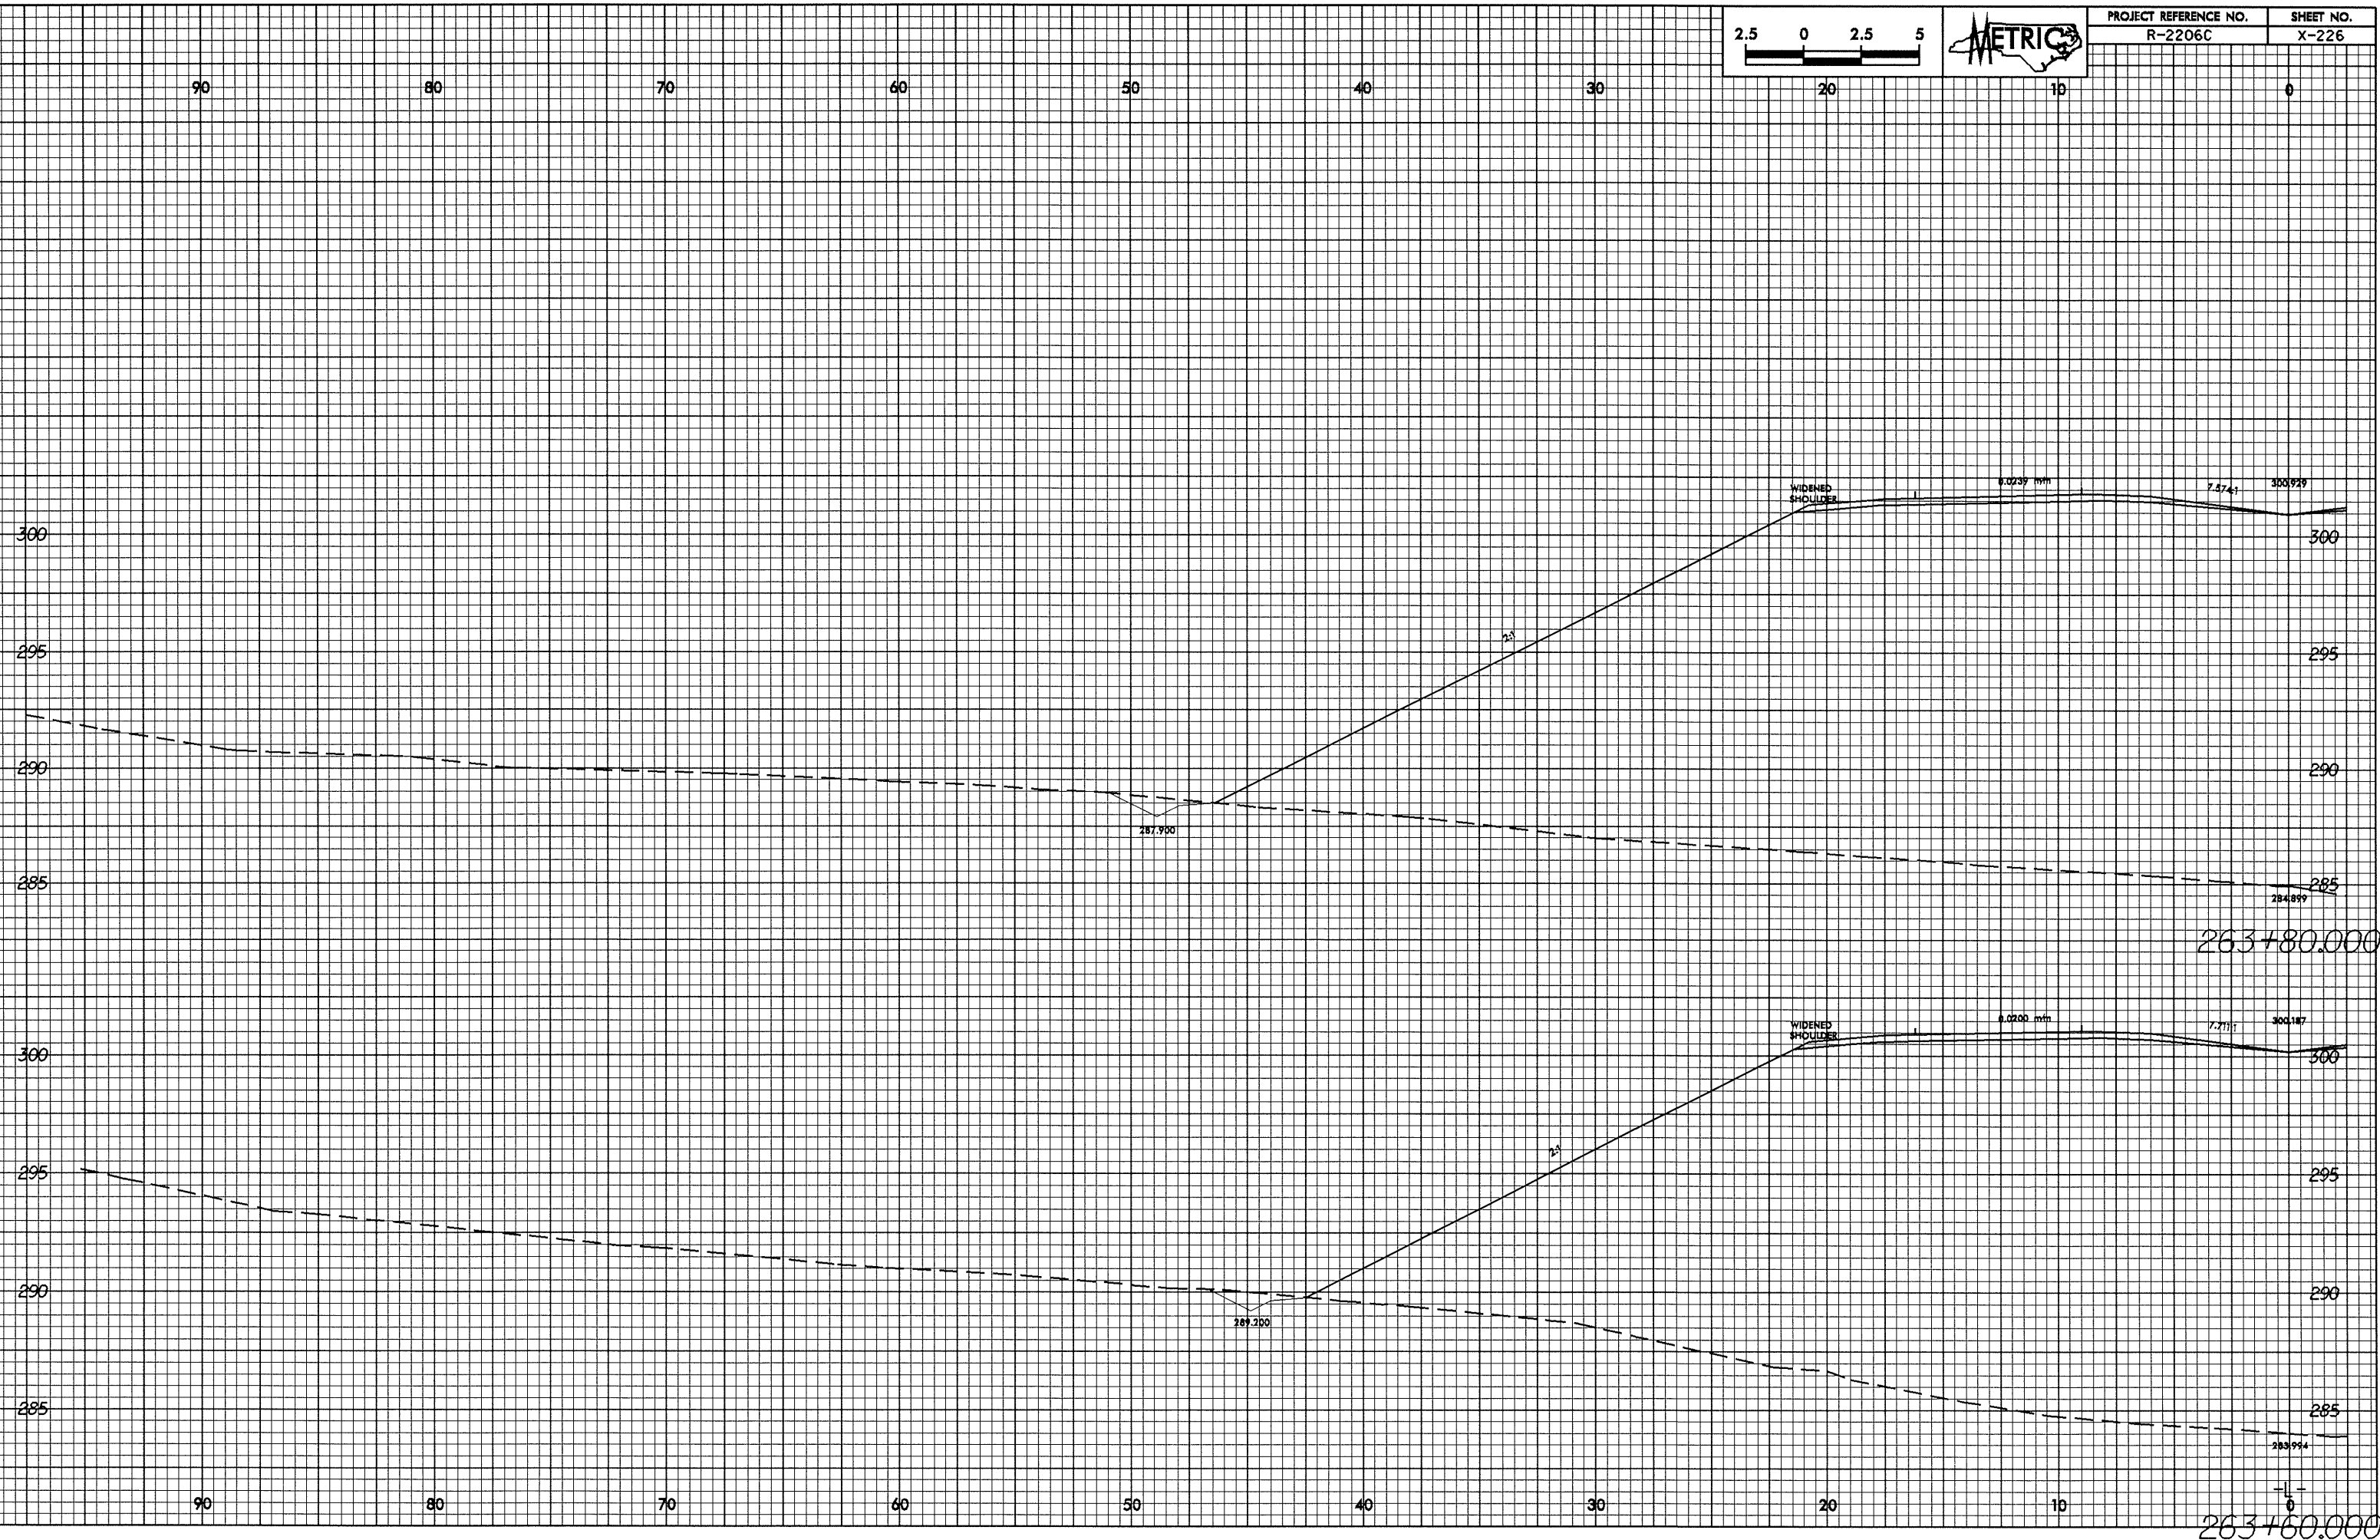

82-114-2004 0948
R-2206C-131.rpt

263+60.000