



10/26/09

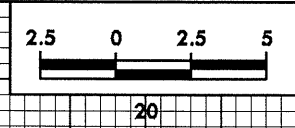

PROJECT REFERENCE NO. R-2206C	SHEET NO. X-211
----------------------------------	--------------------

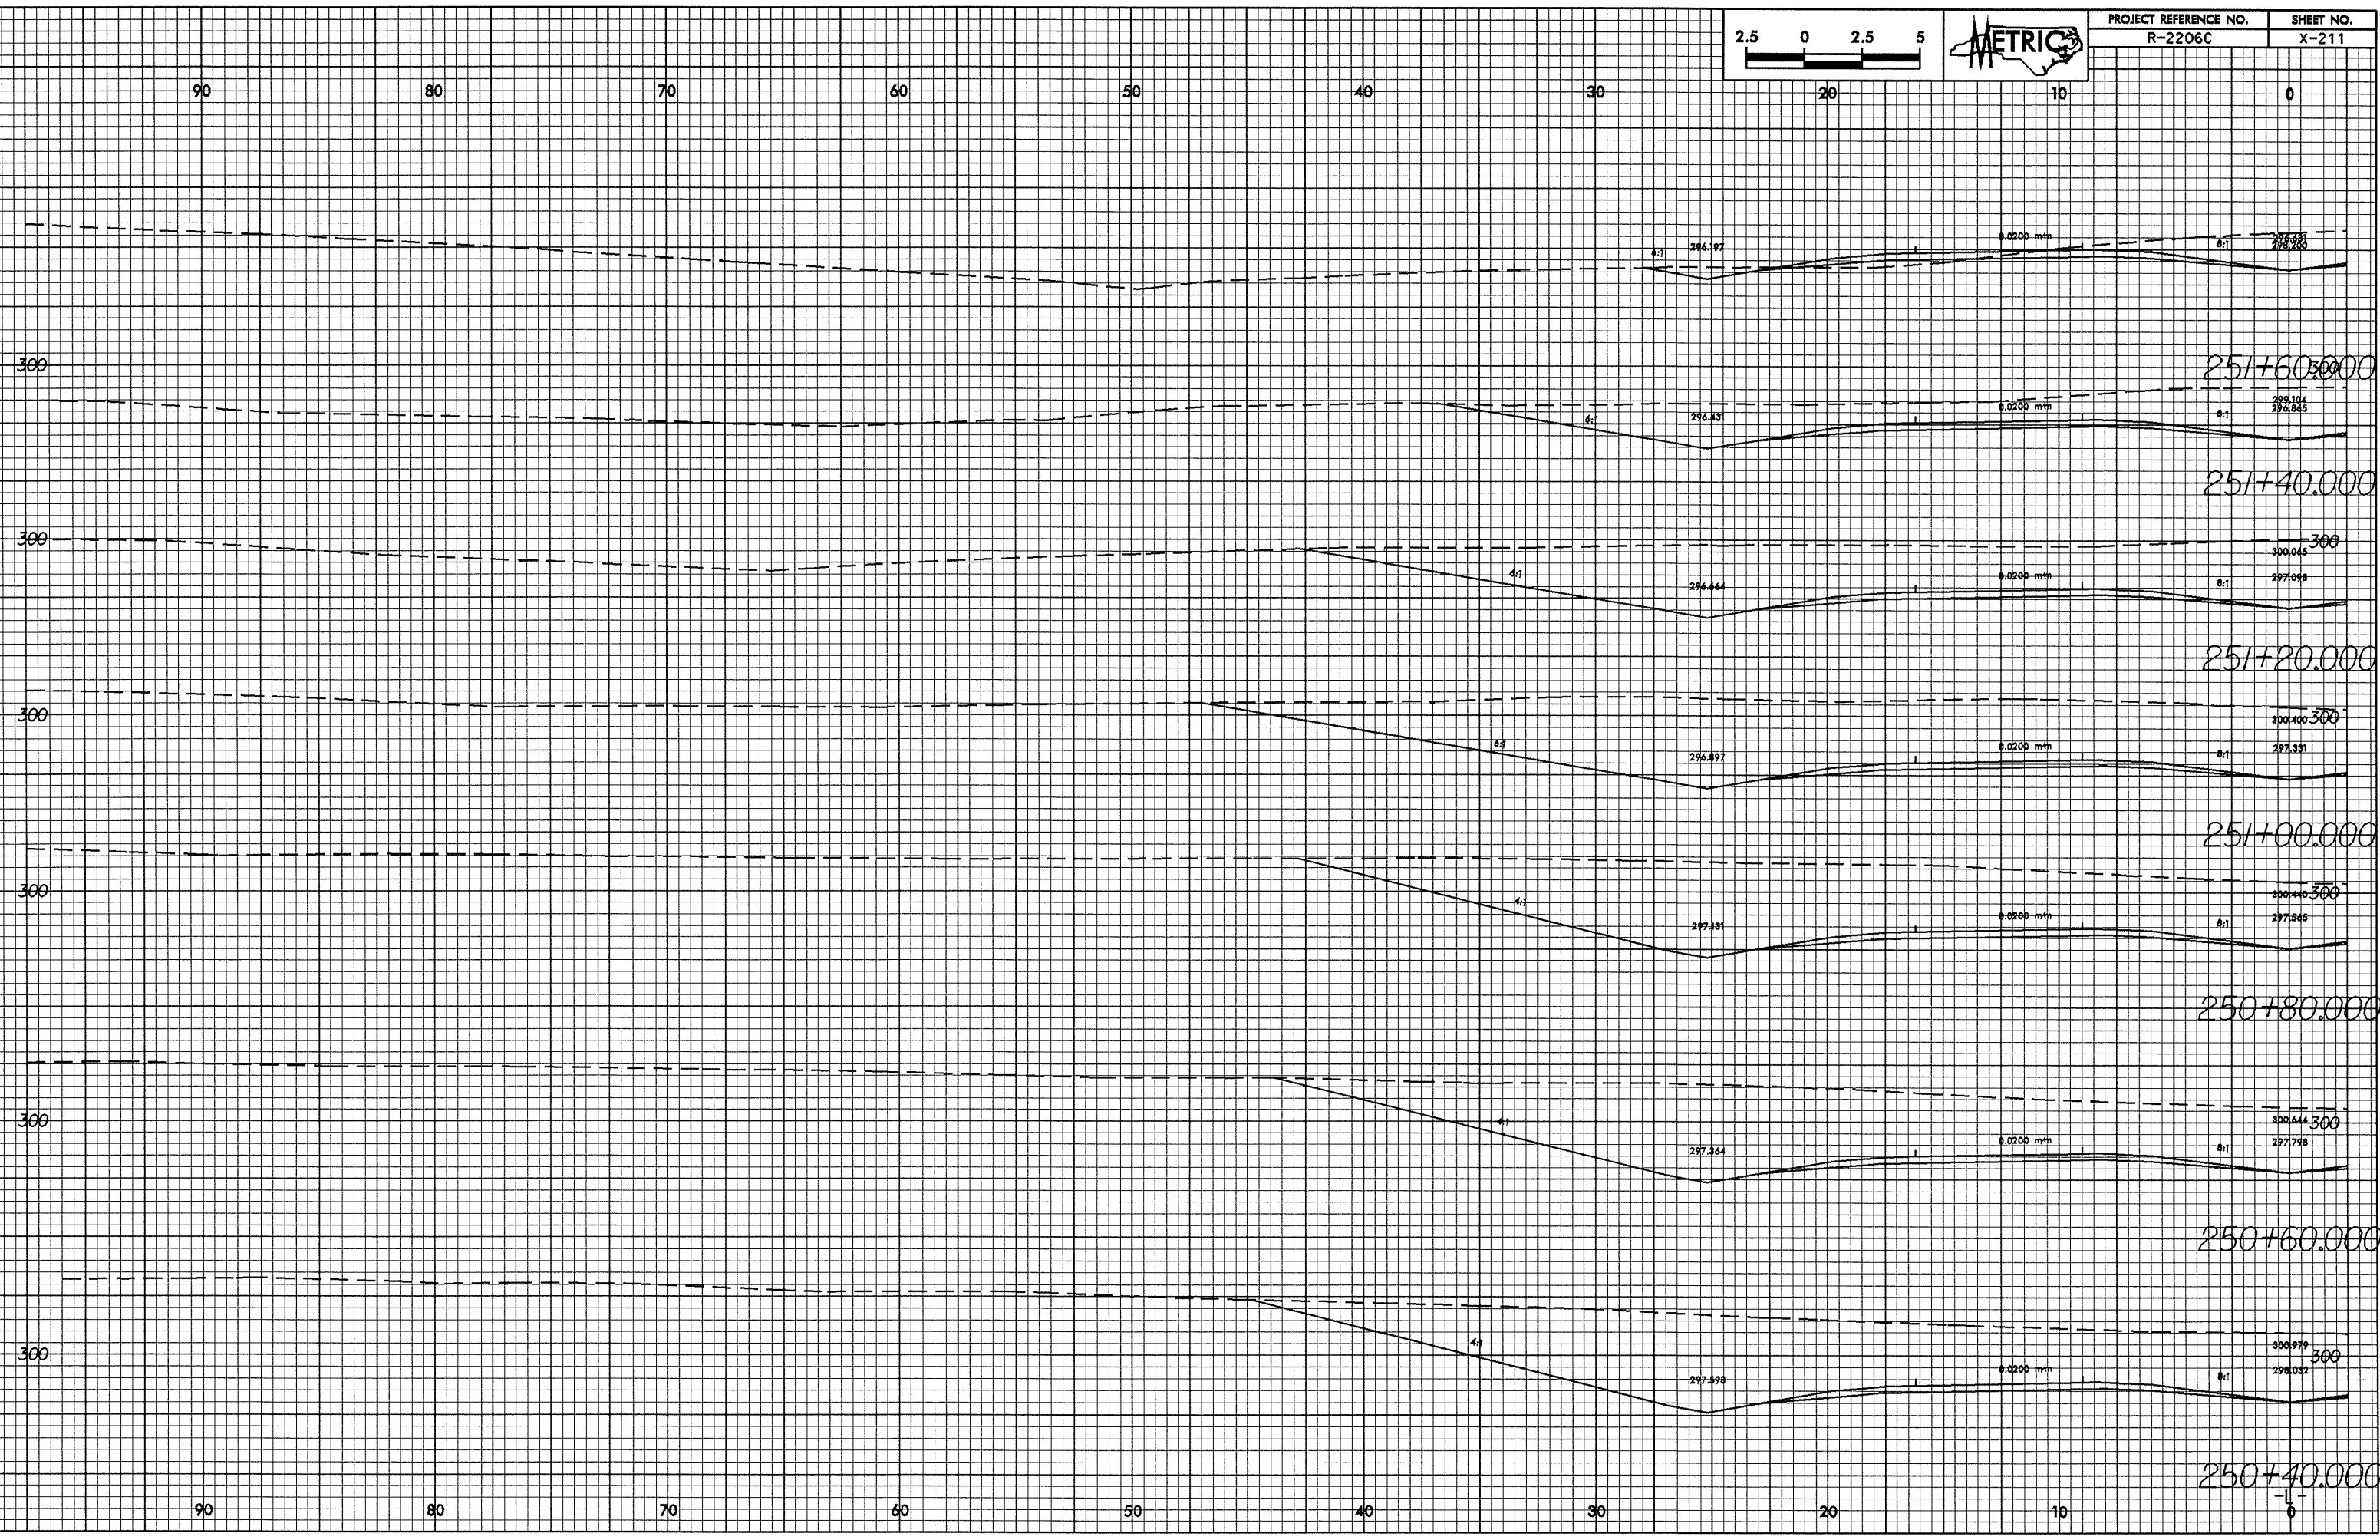

26-May-2004 11:58
 PEG011 AT R2206C(2)06C(2)11.sp1