



0.2/2.25

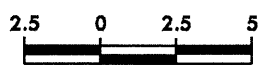

PROJECT REFERENCE NO. R-2206C	SHEET NO. X-208
----------------------------------	--------------------

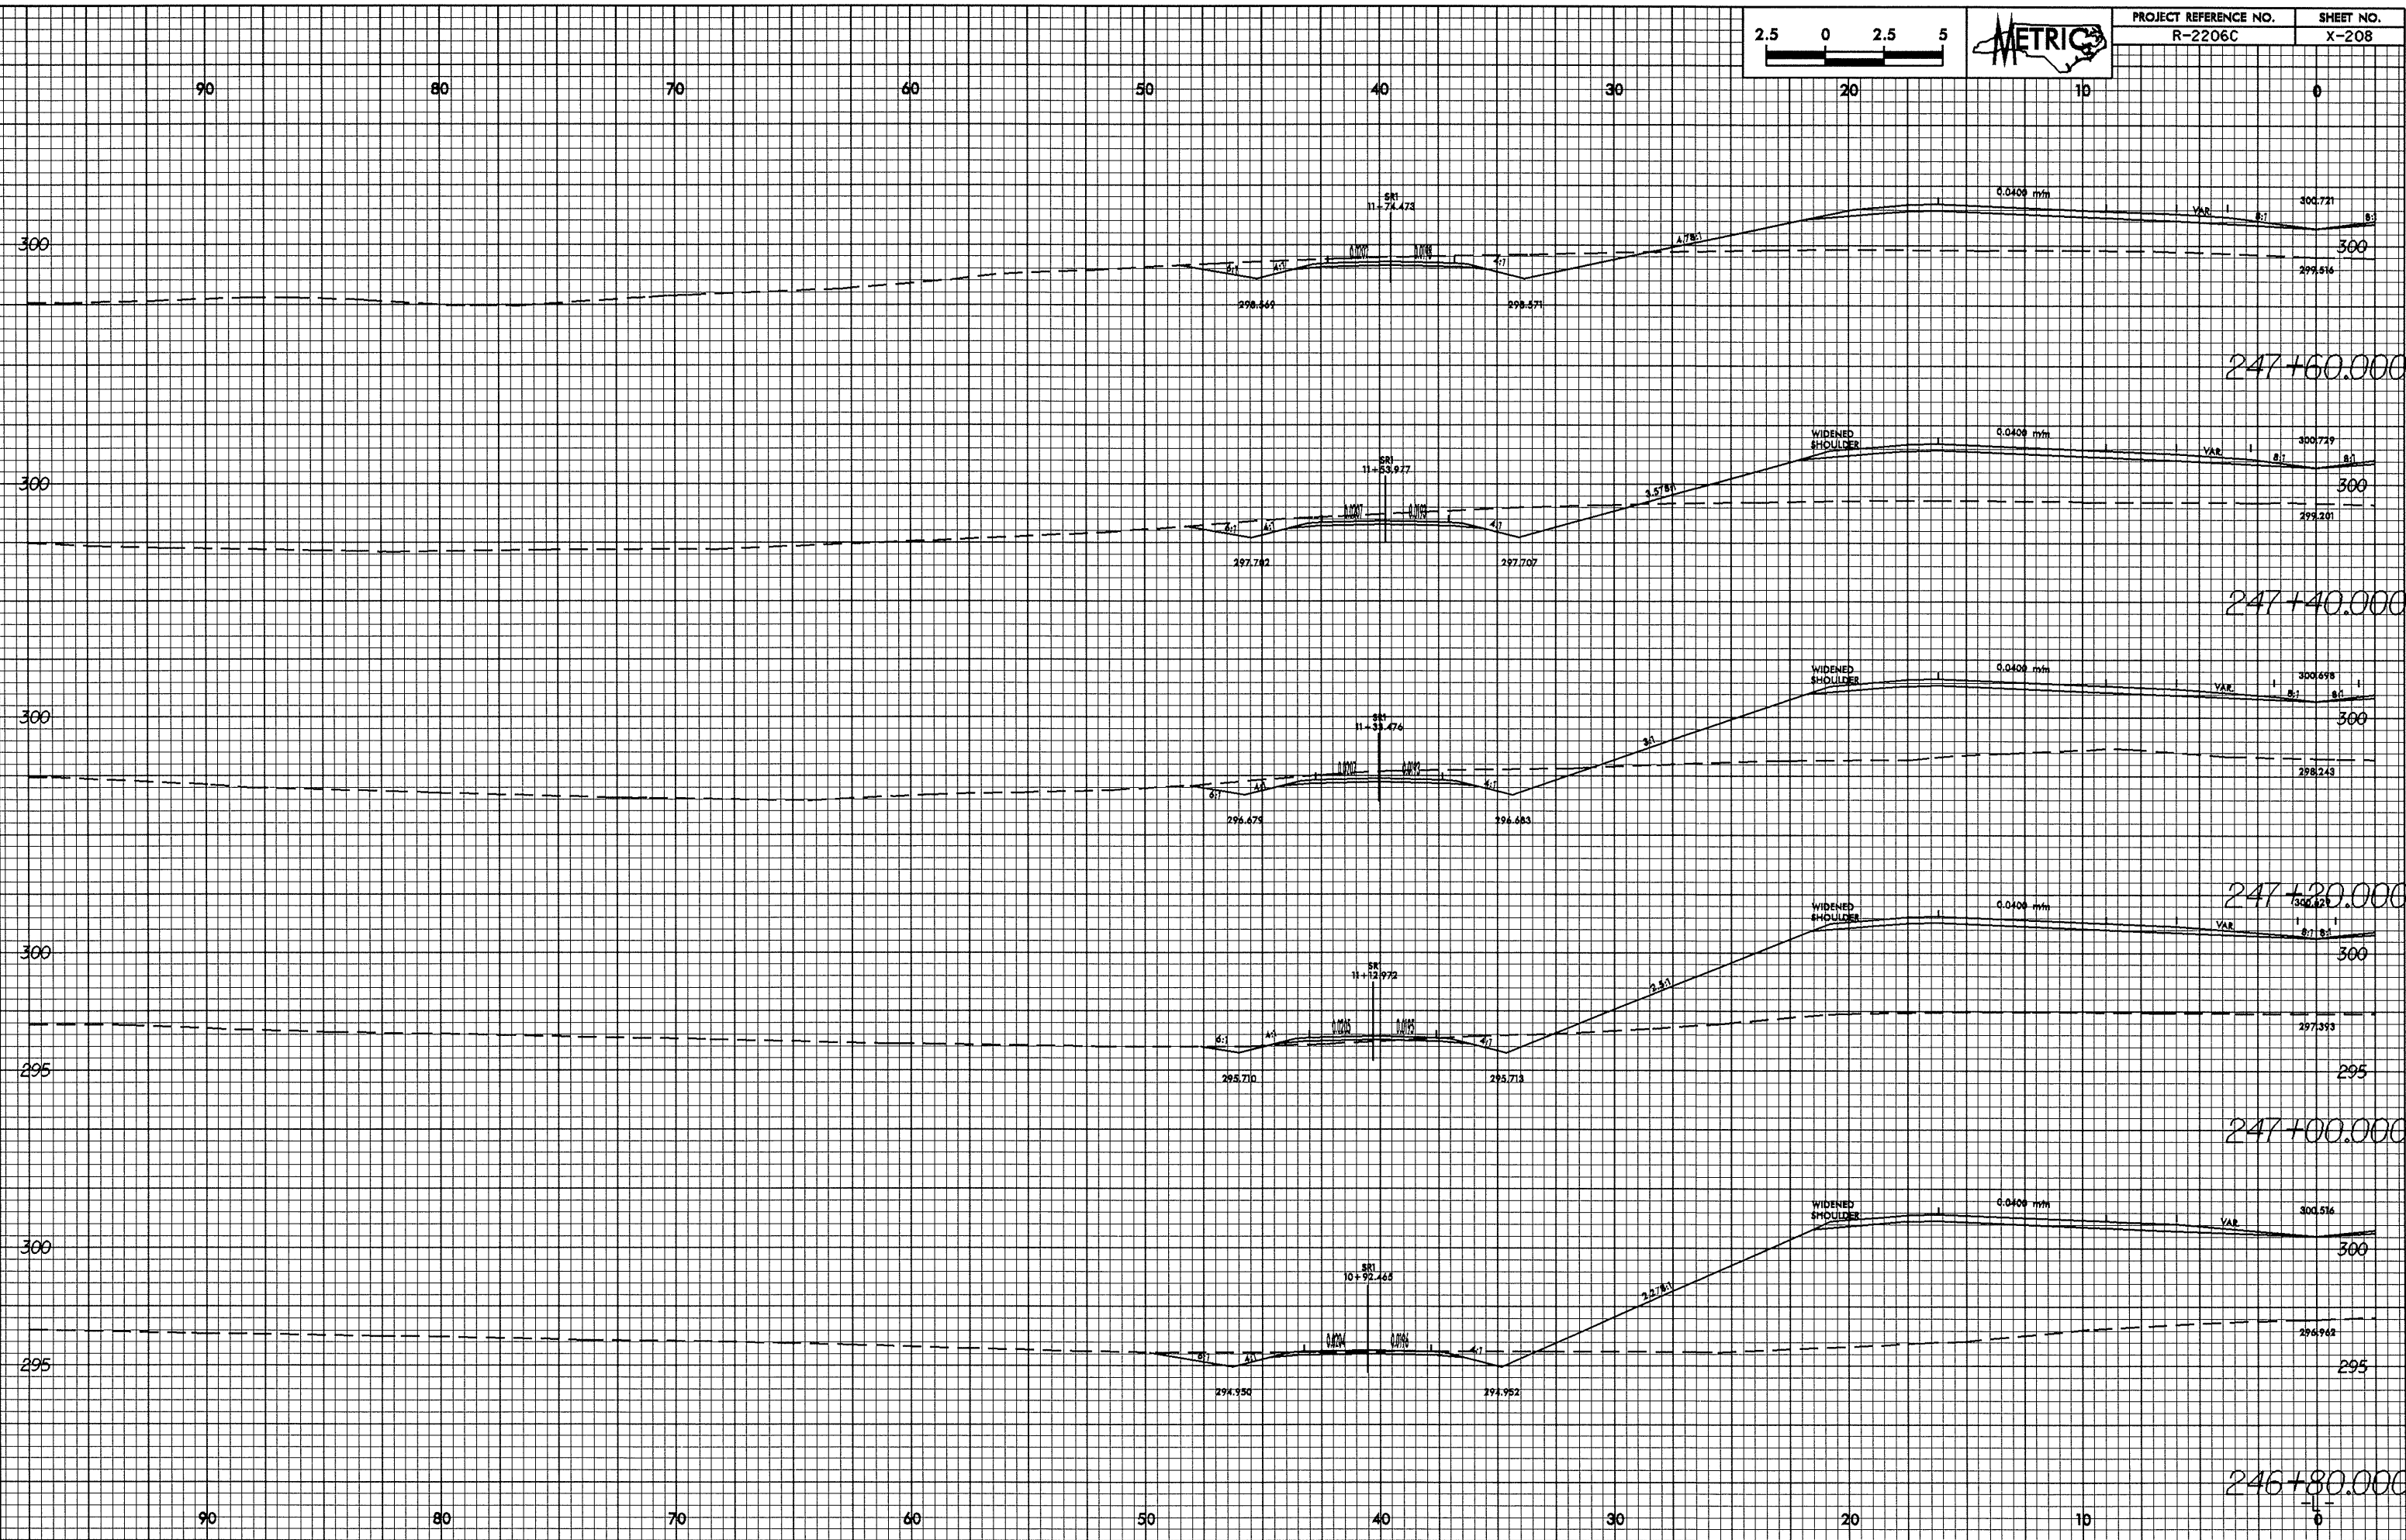

28-HAY-2004 18:52
R200a11 at 10/27/06