



10/26/98

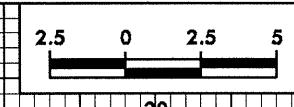

PROJECT REFERENCE NO. R-2206C	SHEET NO. X-204
----------------------------------	--------------------

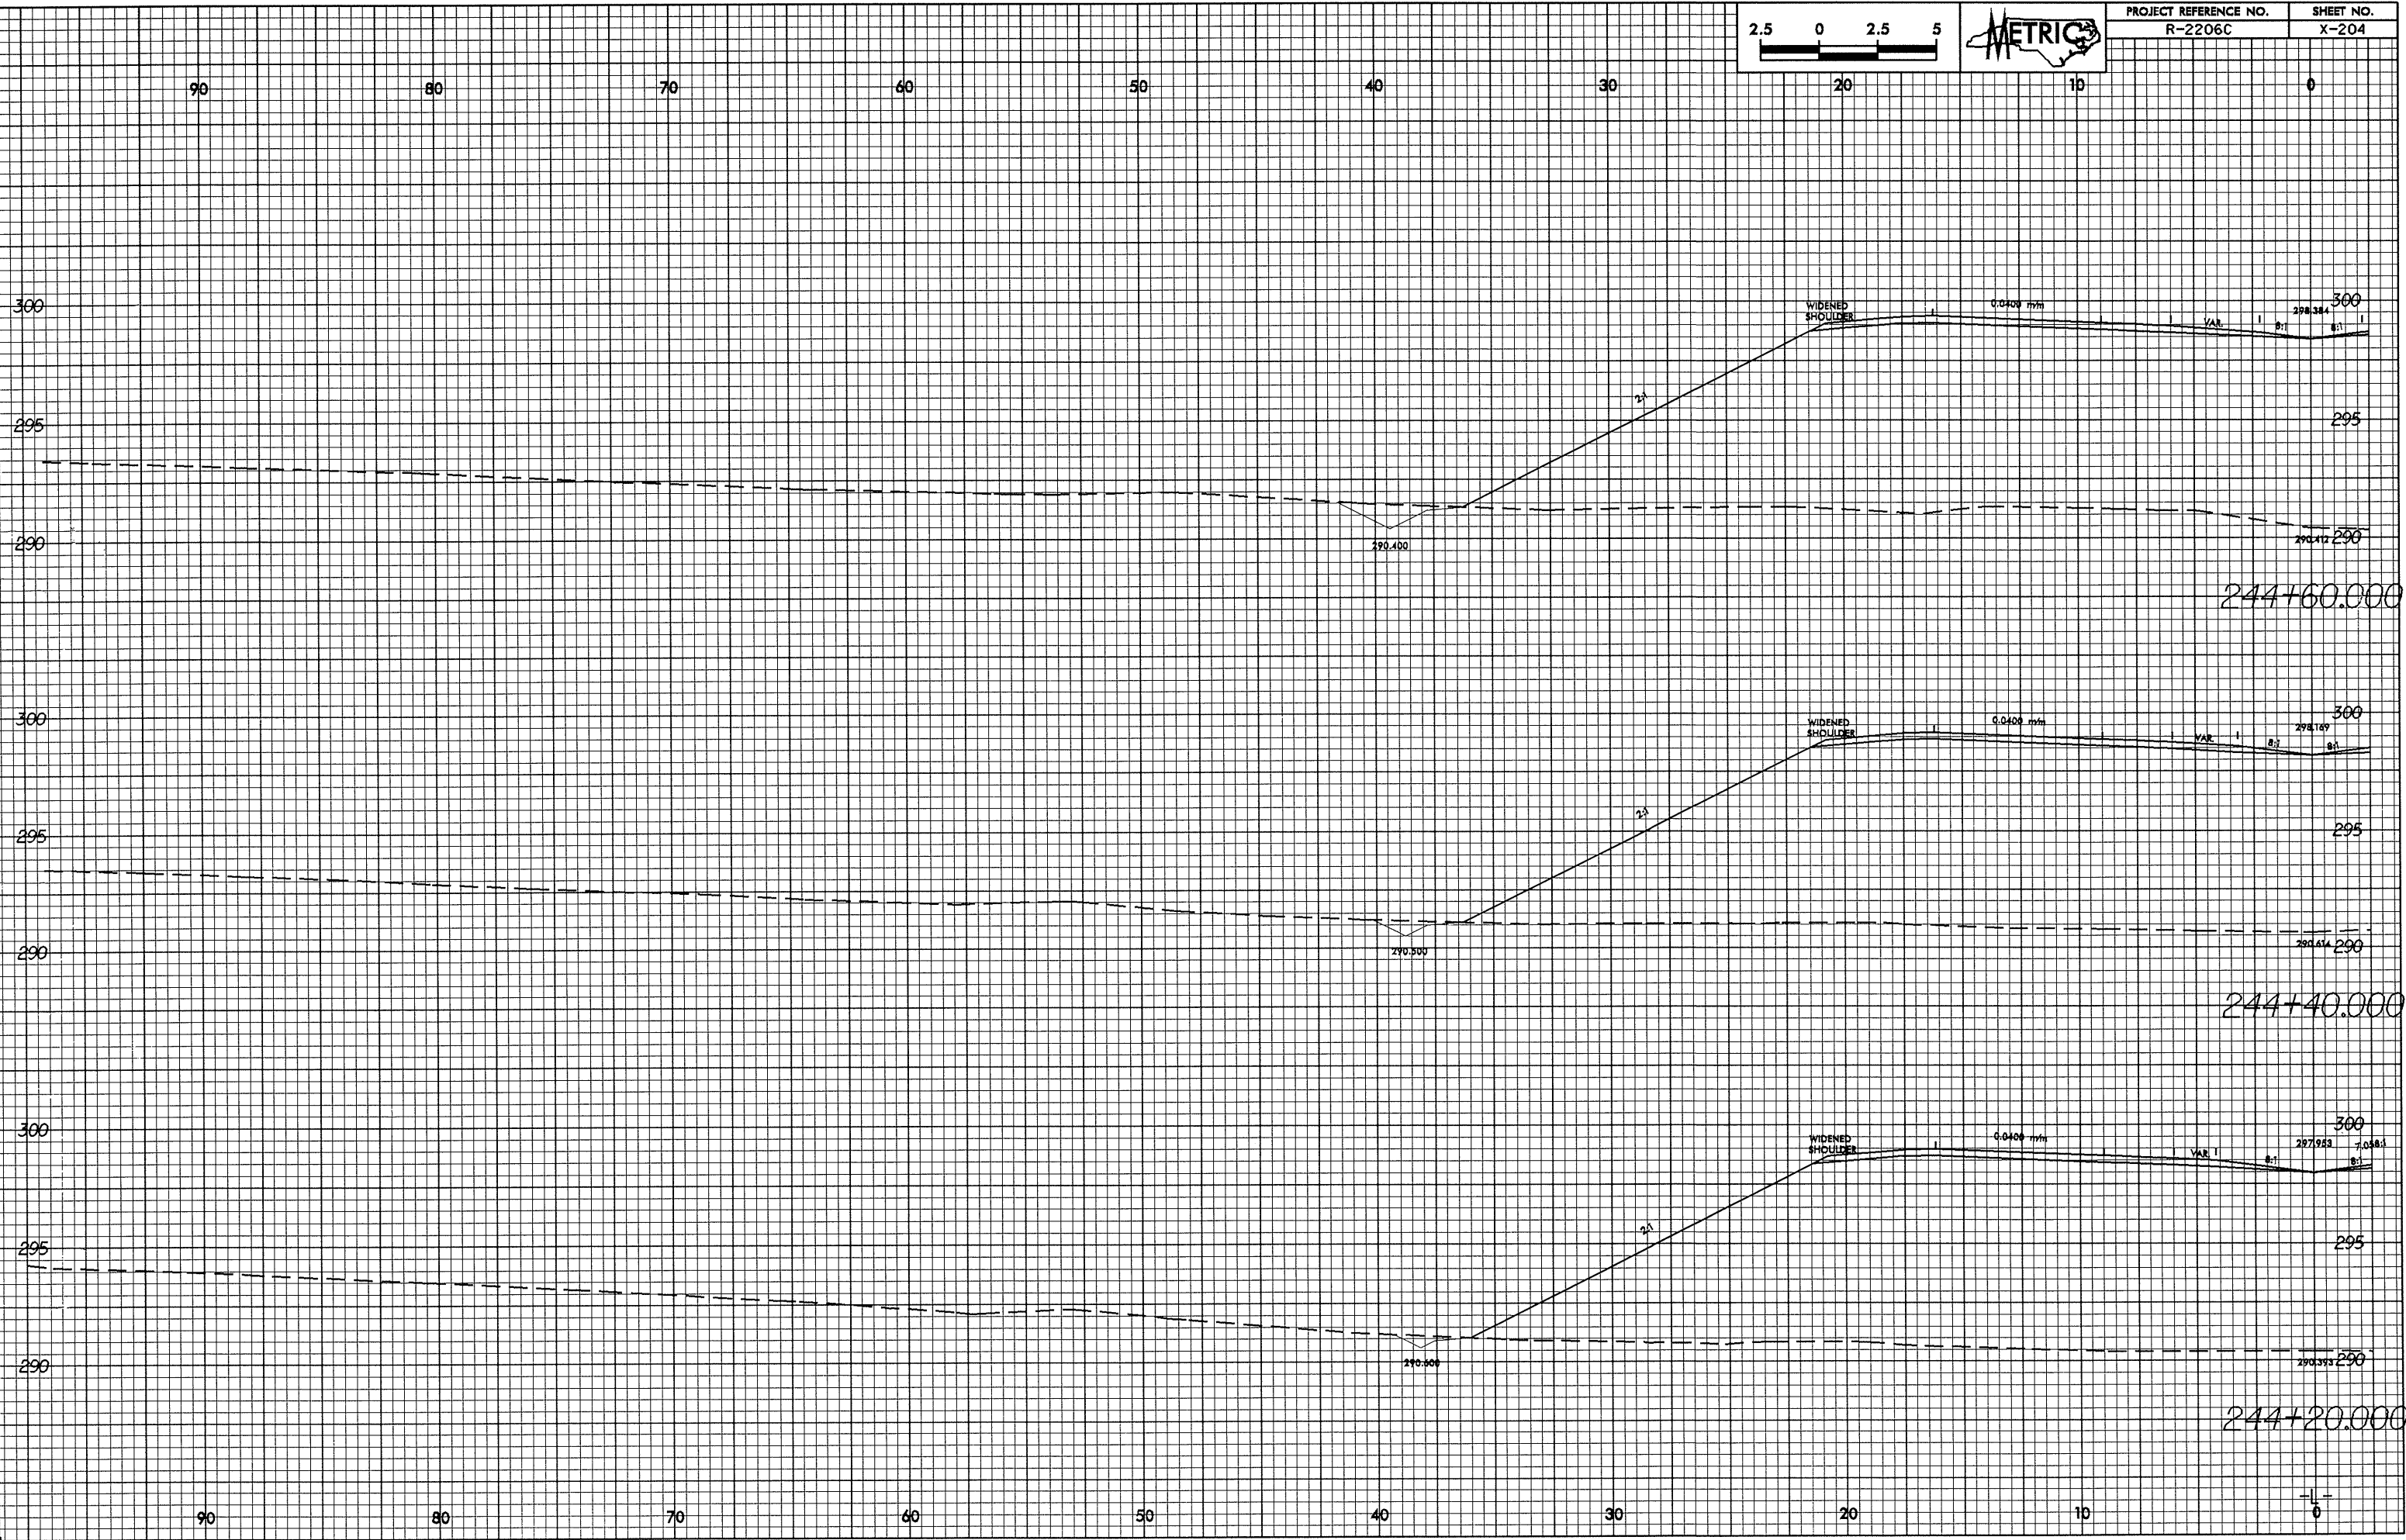

28-Nov-2004 10:57:26 AM  
 R-2206C X-204.dwg  
 R-2206C X-204.dwg