


CONST. REV.
R /W REV.

PROJECT REFERENCE NO. R-2206B	SHEET NO. EC-56/CONST.28
R /W SHEET NO.	
ROADWAY DESIGN ENGINEER	HYDRAULICS ENGINEER

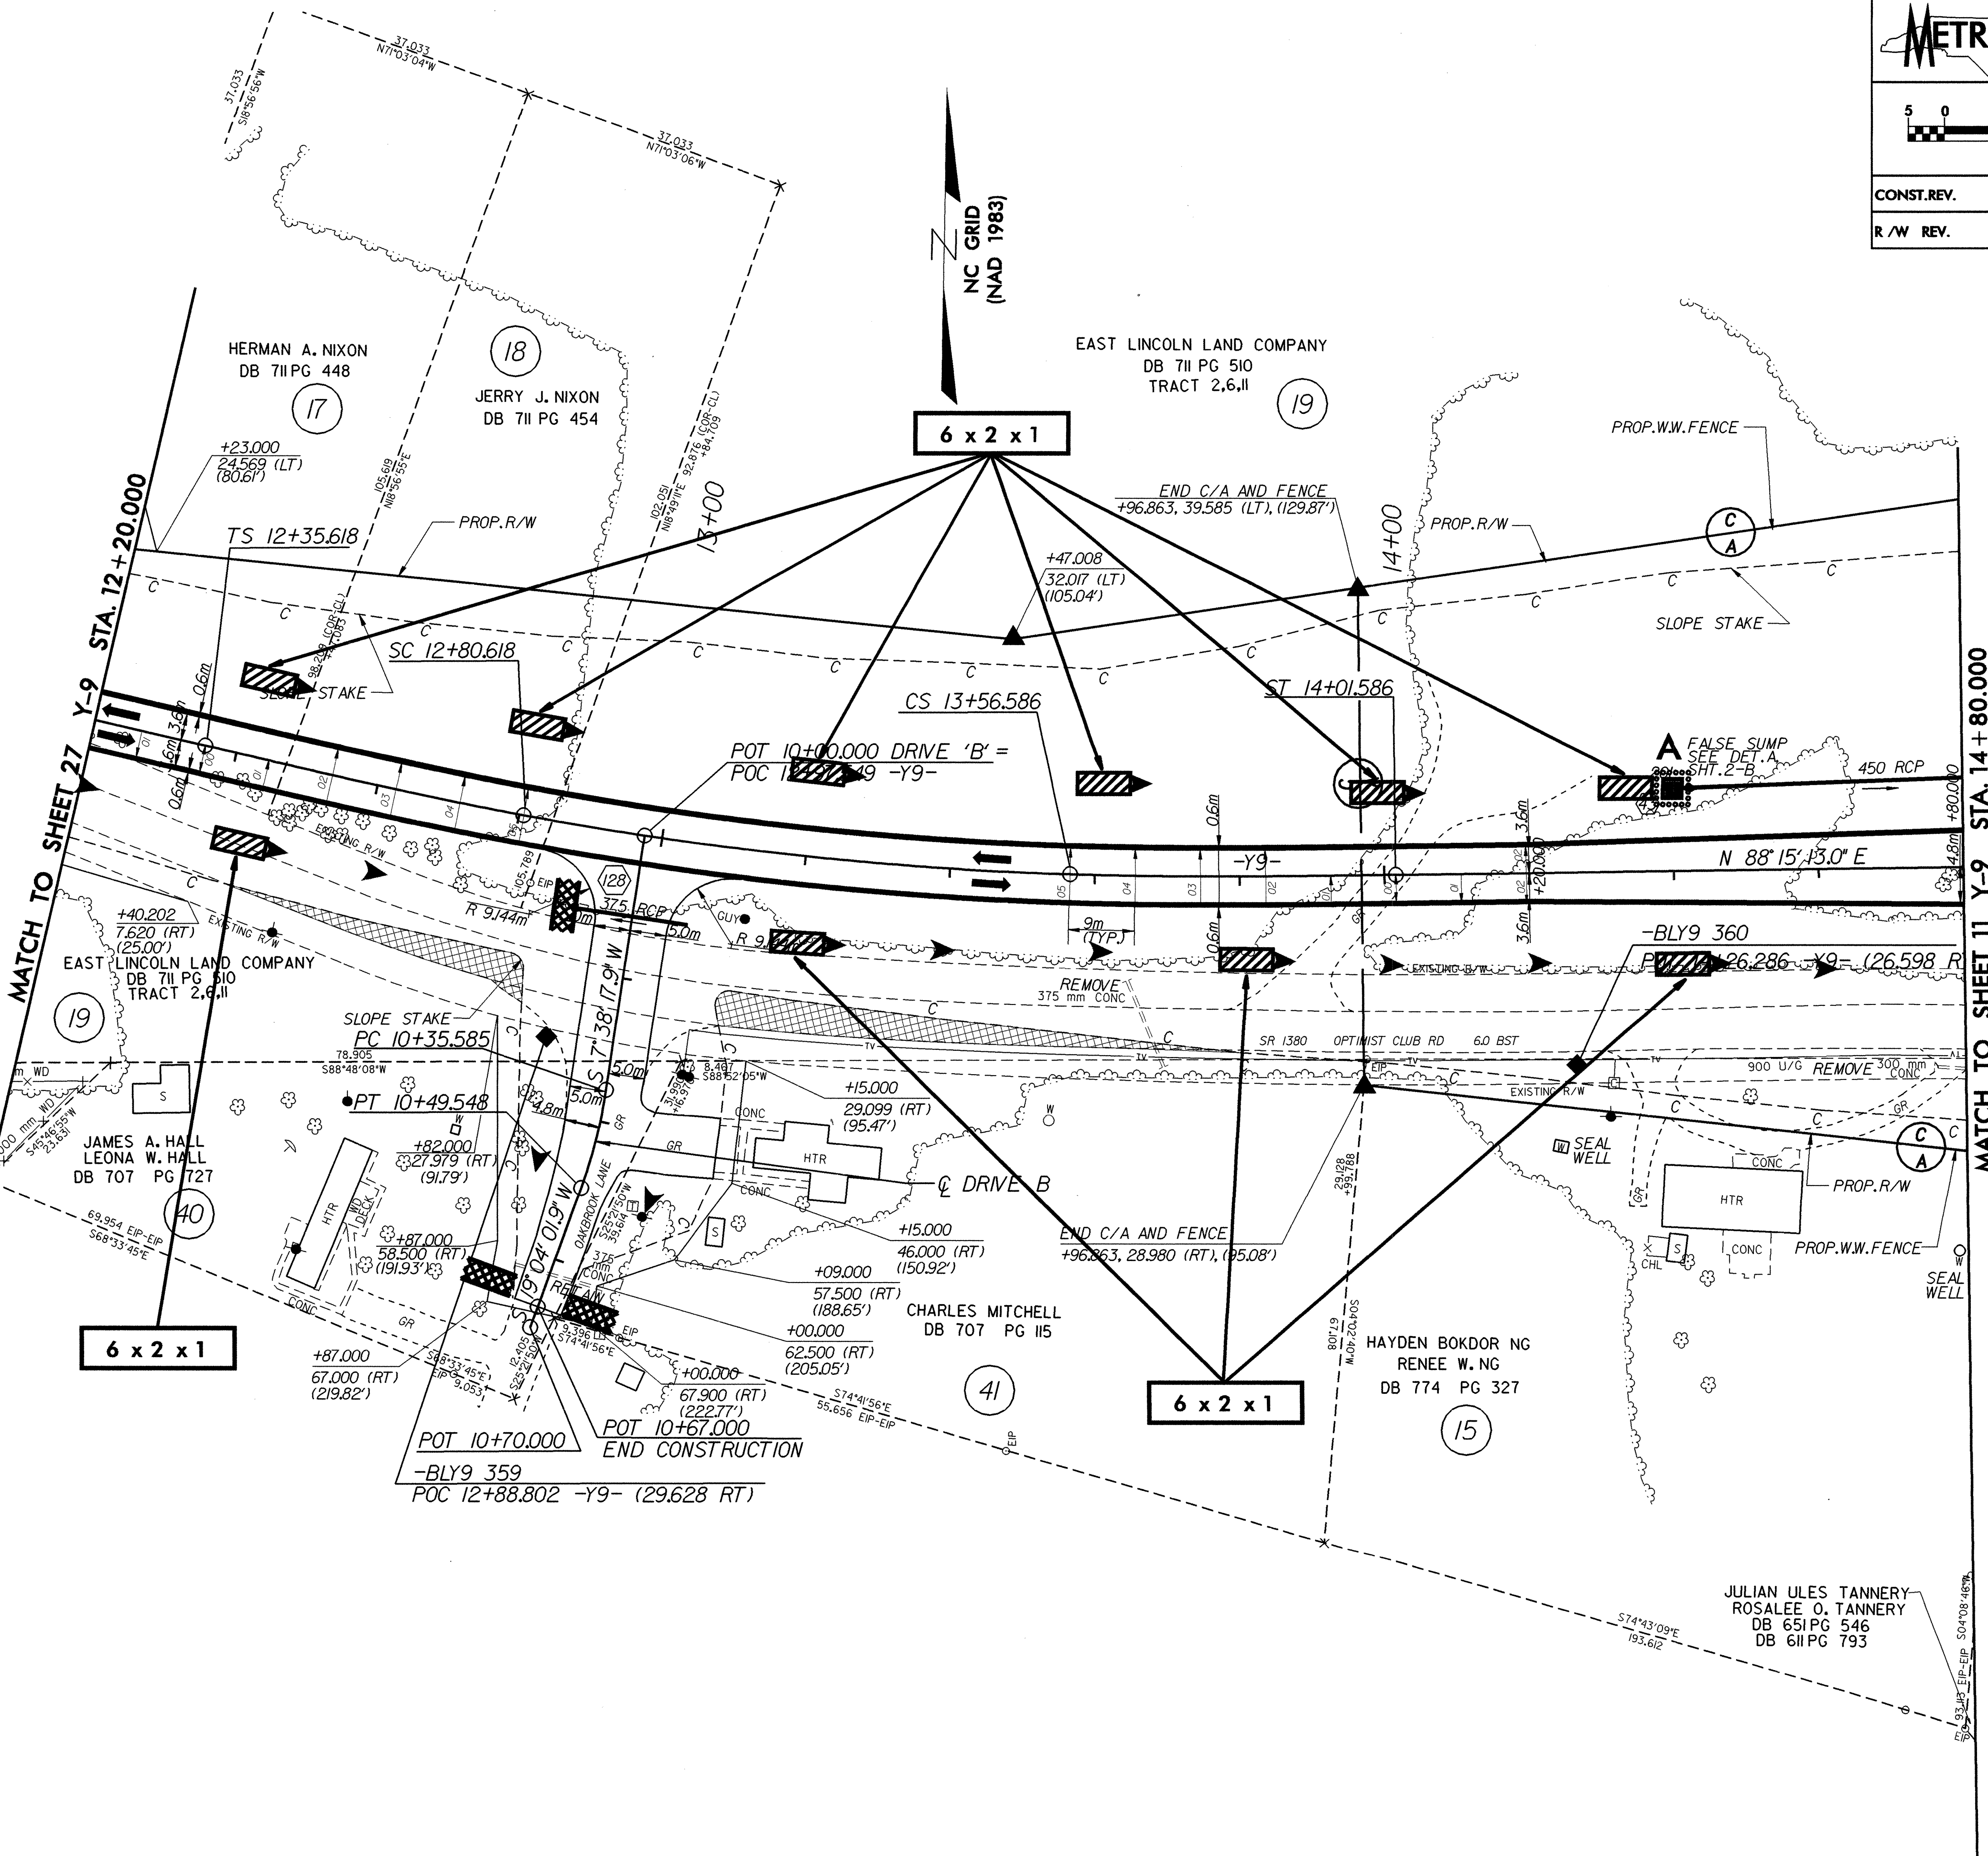

MATCH TO SHEET 27 Y-9 STA. 12+20.000

MATCH TO SHEET 11 Y-9 STA. 14+80.000

NC GRID
(NAD 1983)

6 x 2 x 1

6 x 2 x 1

6 x 2 x 1

EAST LINCOLN LAND COMPANY
DB 711 PG 510
TRACT 2,6,11

JAMES A. HALL
LEONA W. HALL
DB 707 PG 727

HERMAN A. NIXON
DB 711 PG 448

JERRY J. NIXON
DB 711 PG 454

EAST LINCOLN LAND COMPANY
DB 711 PG 510
TRACT 2,6,11

CHARLES MITCHELL
DB 707 PG 115

HAYDEN BOKDOR NG
RENEE W. NG
DB 774 PG 327

JULIAN ULES TANNERY
ROSALEE O. TANNERY
DB 651 PG 546
DB 611 PG 793