


	PROJECT REFERENCE NO.	SHEET NO.
	R-2206B	EC-54/CONST.25
	R/W SHEET NO.	
ROADWAY DESIGN ENGINEER	HYDRAULICS ENGINEER	
CONST.REV.		
R/W REV.		

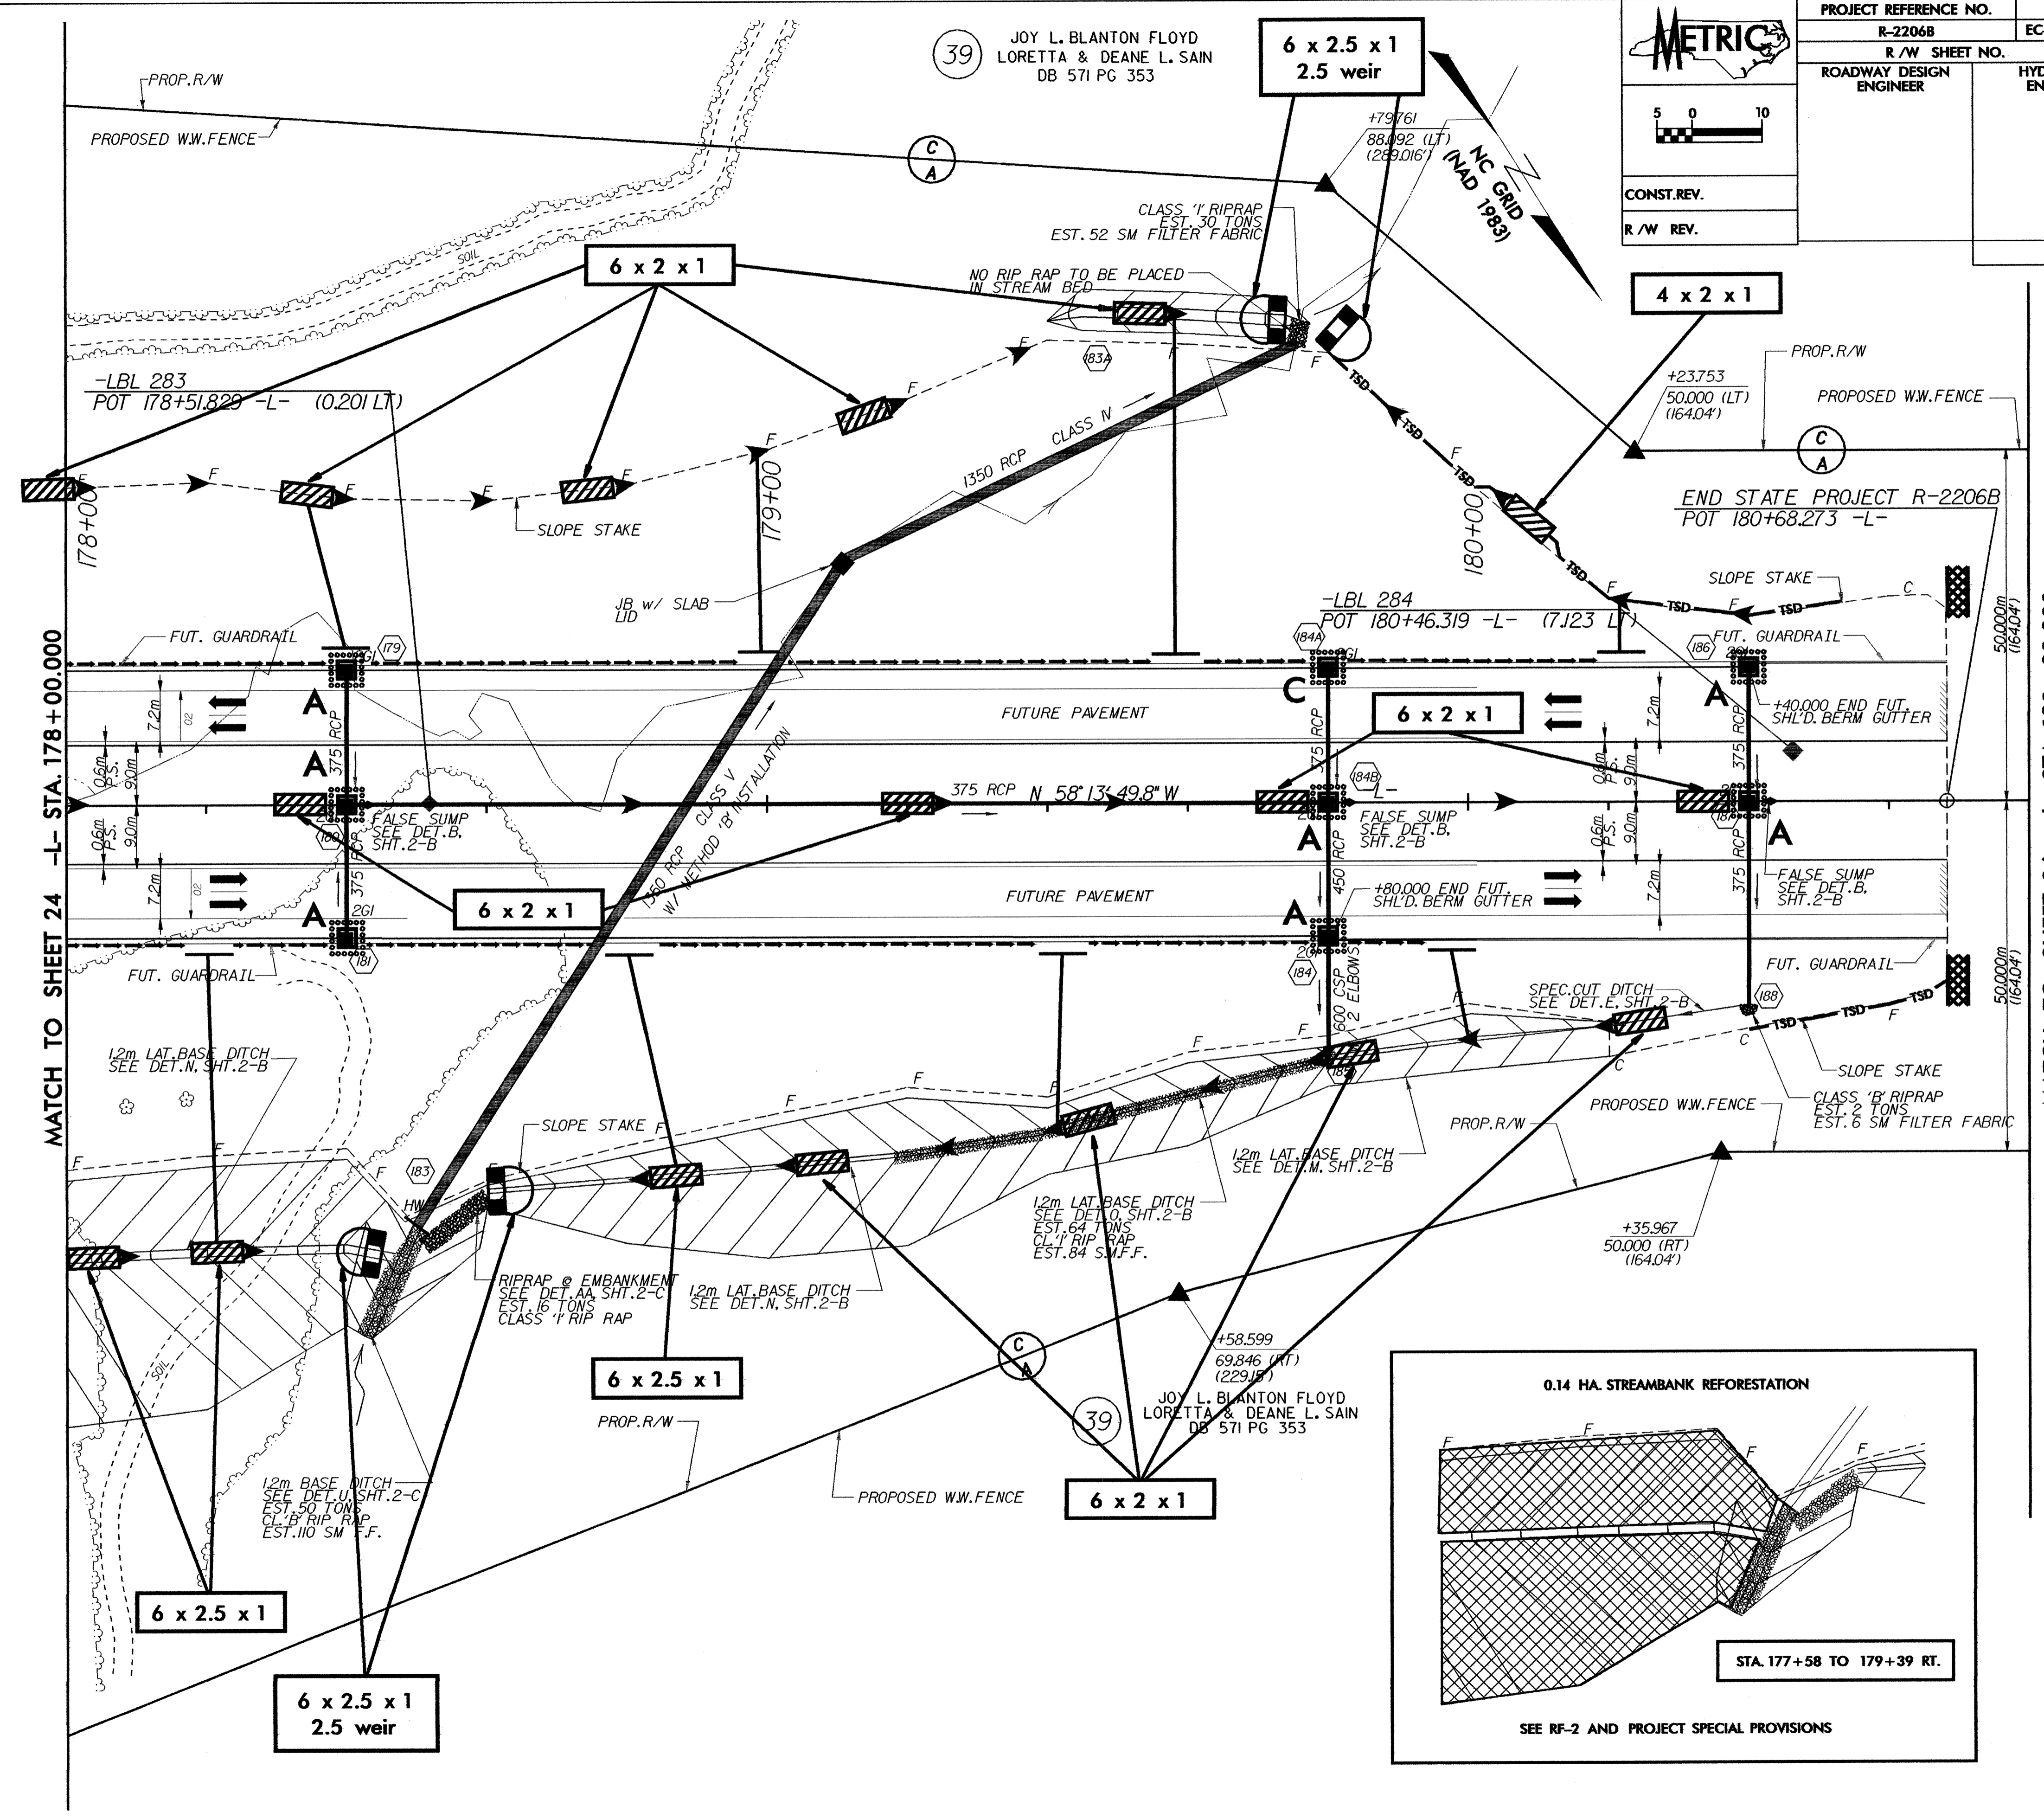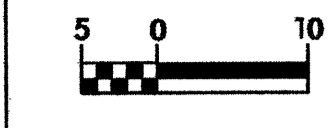

MATCH TO SHEET 24 -L- STA. 178+00.000

MATCH TO SHEET 26 -L- STA. 180+80.000

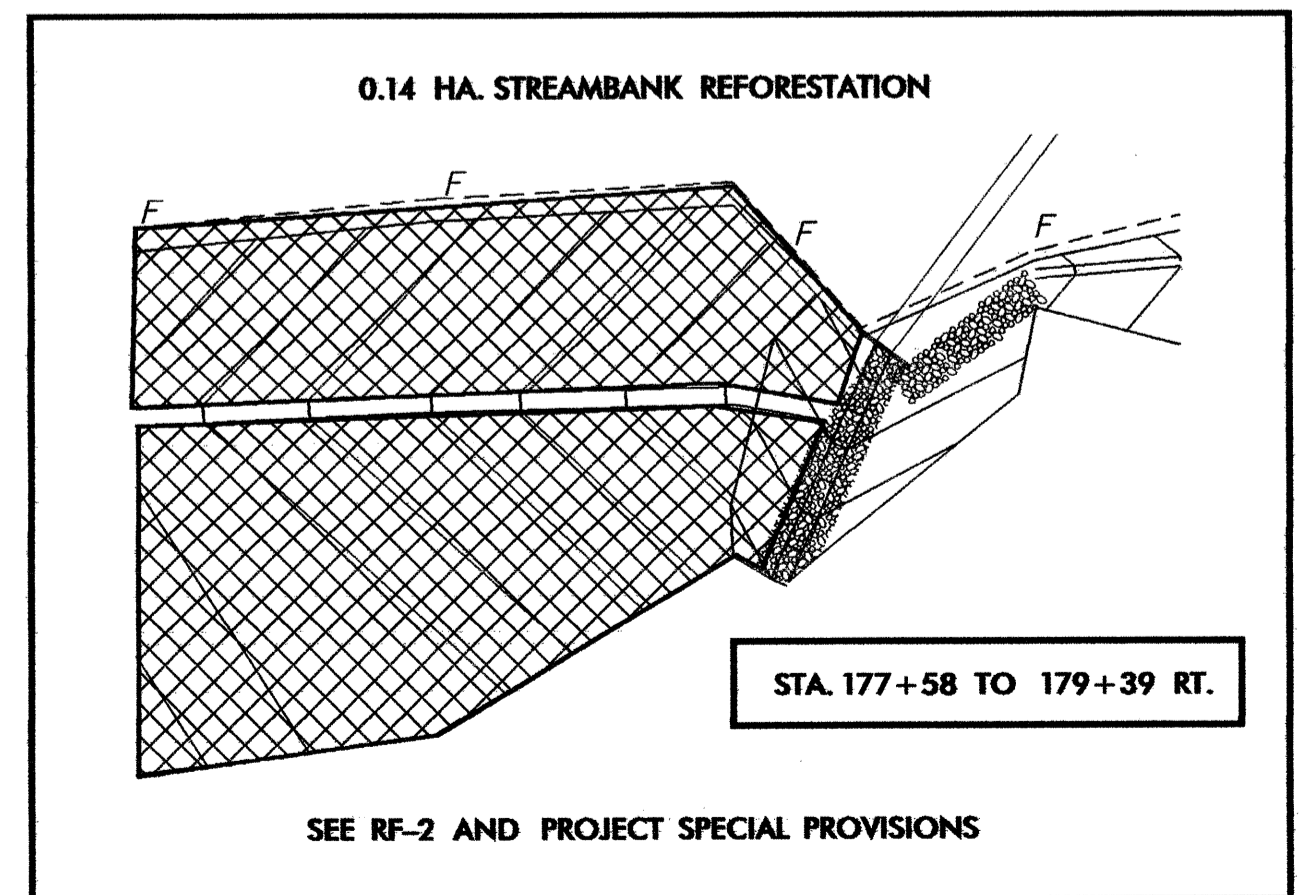

39 JOY L. BLANTON FLOYD
LORETTA & DEANE L. SAIN
DB 571 PG 353

6 x 2.5 x 1
2.5 weir

4 x 2 x 1

6 x 2 x 1

6 x 2 x 1

6 x 2 x 1

6 x 2.5 x 1

6 x 2 x 1

6 x 2.5 x 1

6 x 2.5 x 1
2.5 weir