


**METRIC**

CONST. REV.  
R/W REV.

PROJECT REFERENCE NO. R-2206B	SHEET NO. EC-53CONST.24
R/W SHEET NO.	
ROADWAY DESIGN ENGINEER	HYDRAULICS ENGINEER

MATCH TO SHEET 30  
Y10 STA. 13+40.00

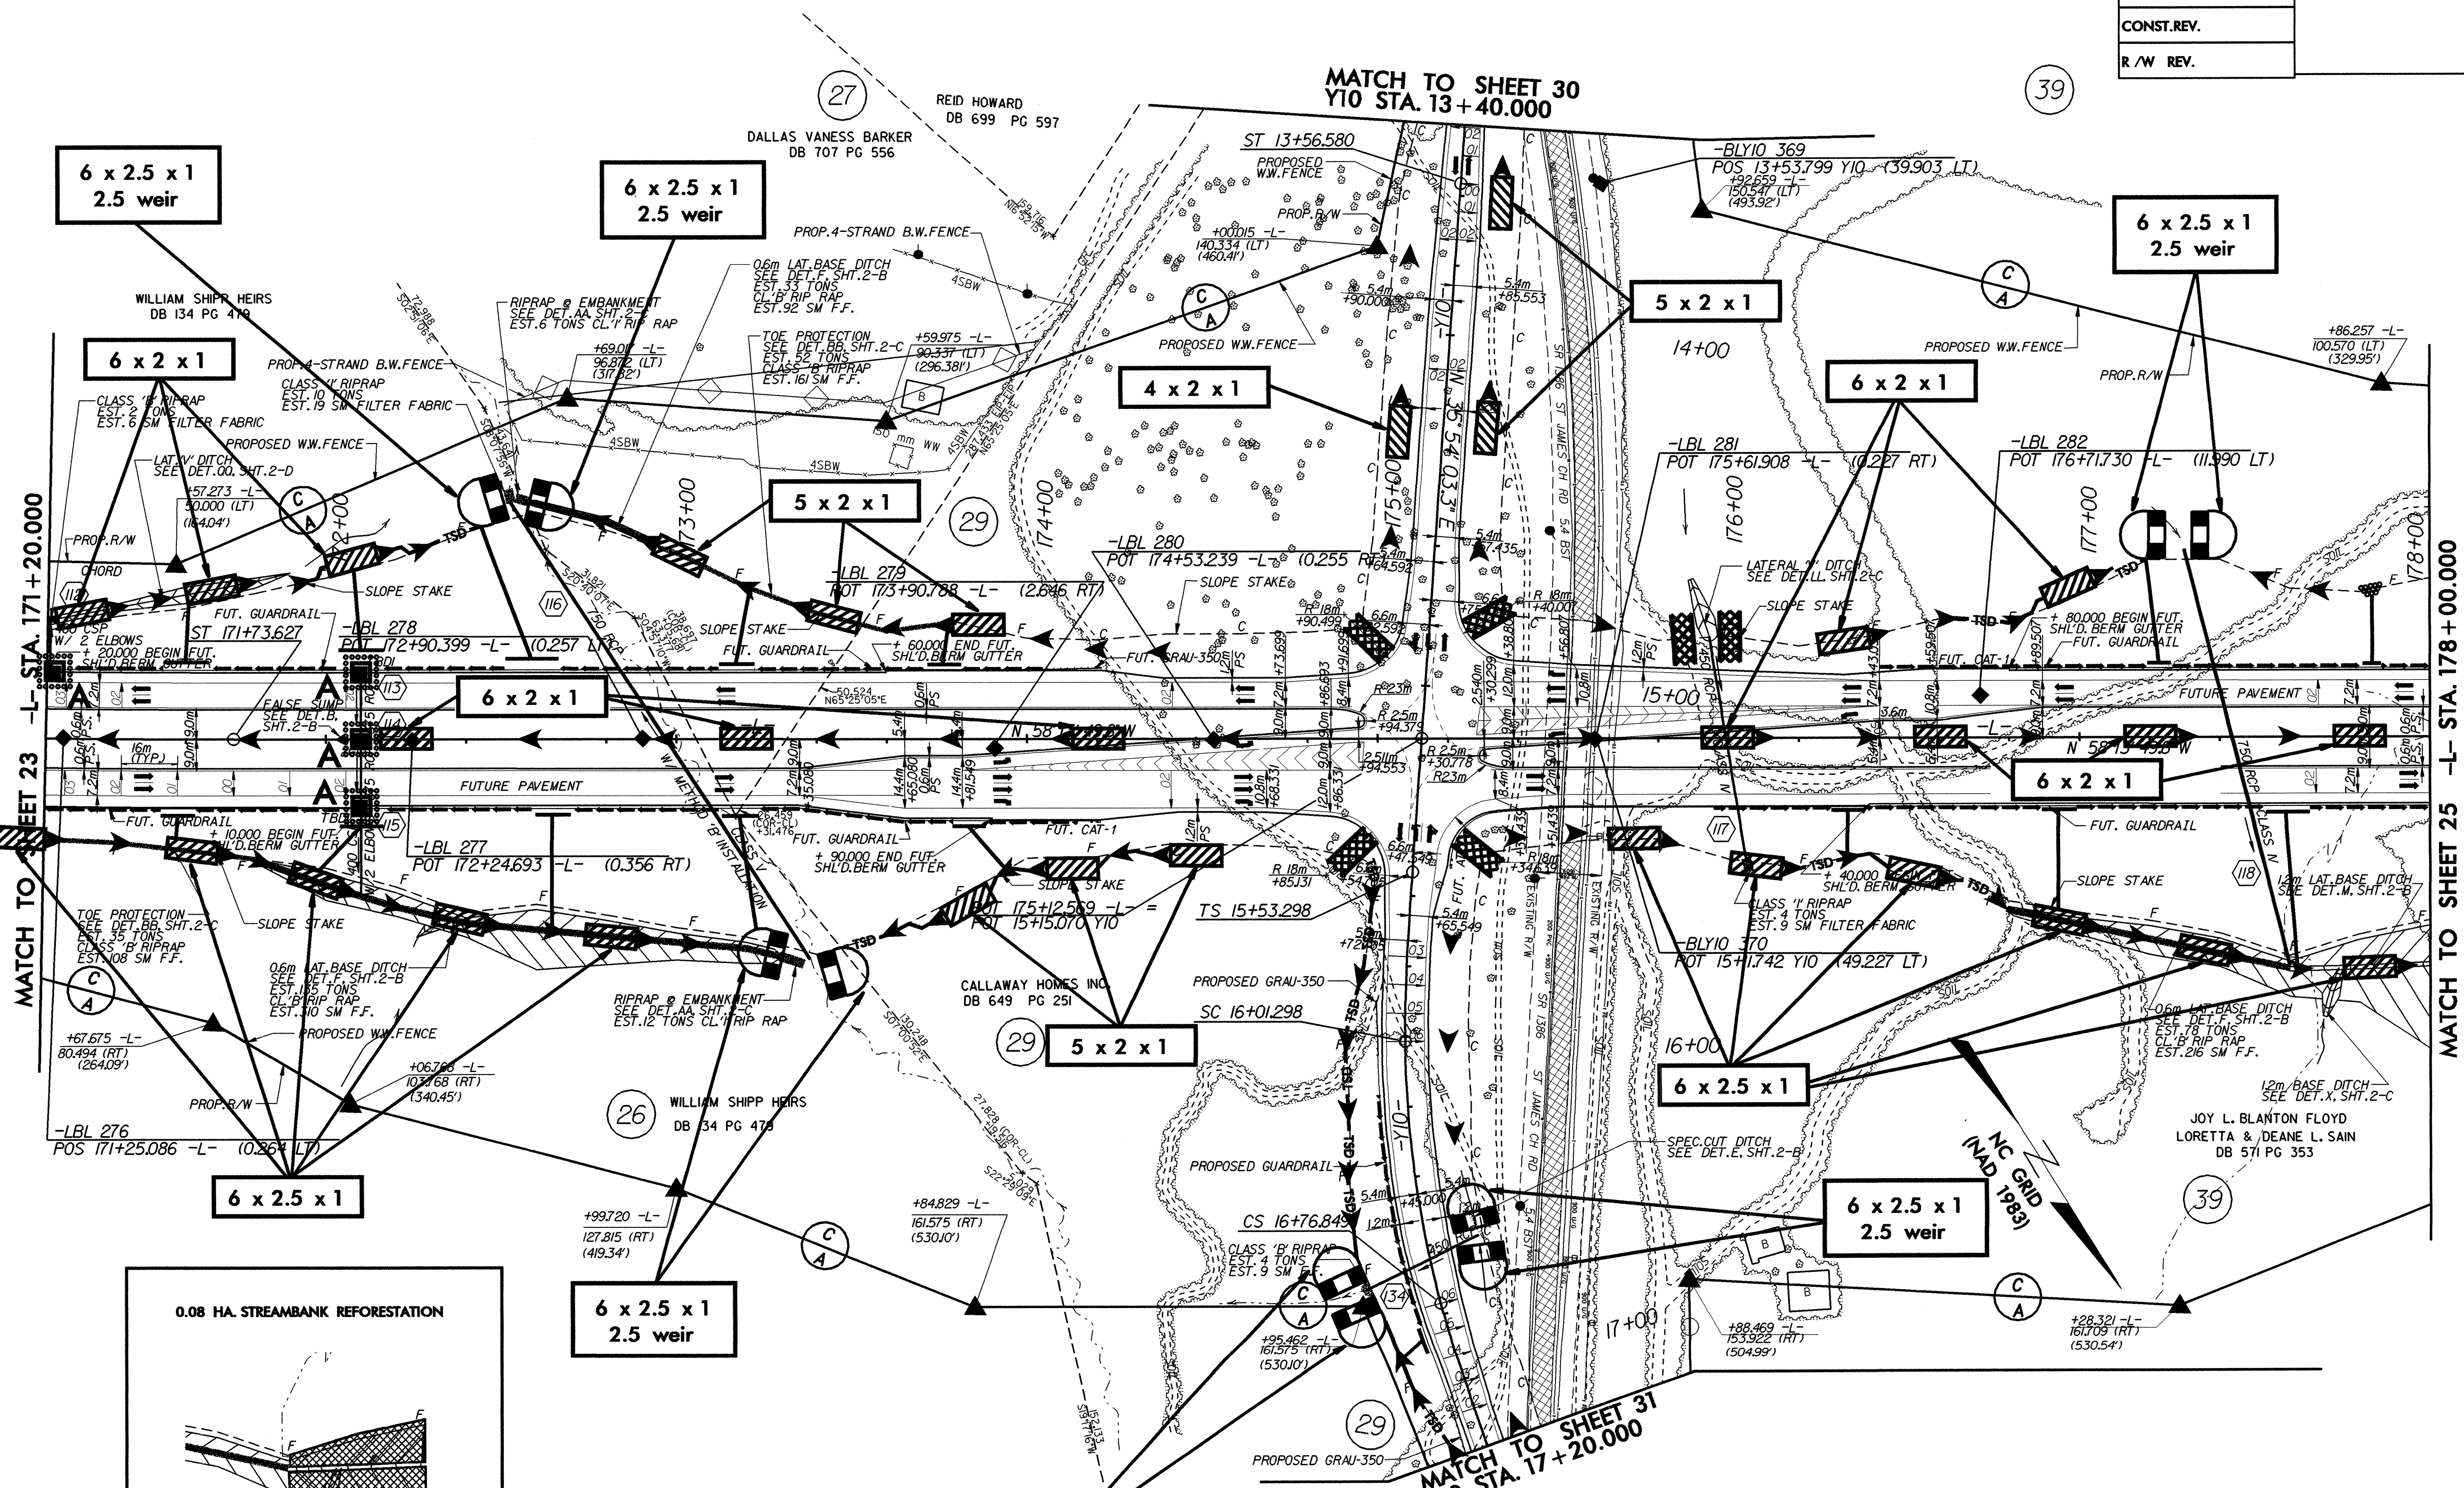

MATCH TO SHEET 23  
-L- STA. 171+20.000

MATCH TO SHEET 25  
-L- STA. 178+00.000

**0.08 HA. STREAMBANK REFORESTATION**

STA. 177+58 TO 179+39 RT.  
SEE RF-2 AND PROJECT SPECIAL PROVISIONS

MATCH TO SHEET 31  
Y10 STA. 17+20.000