
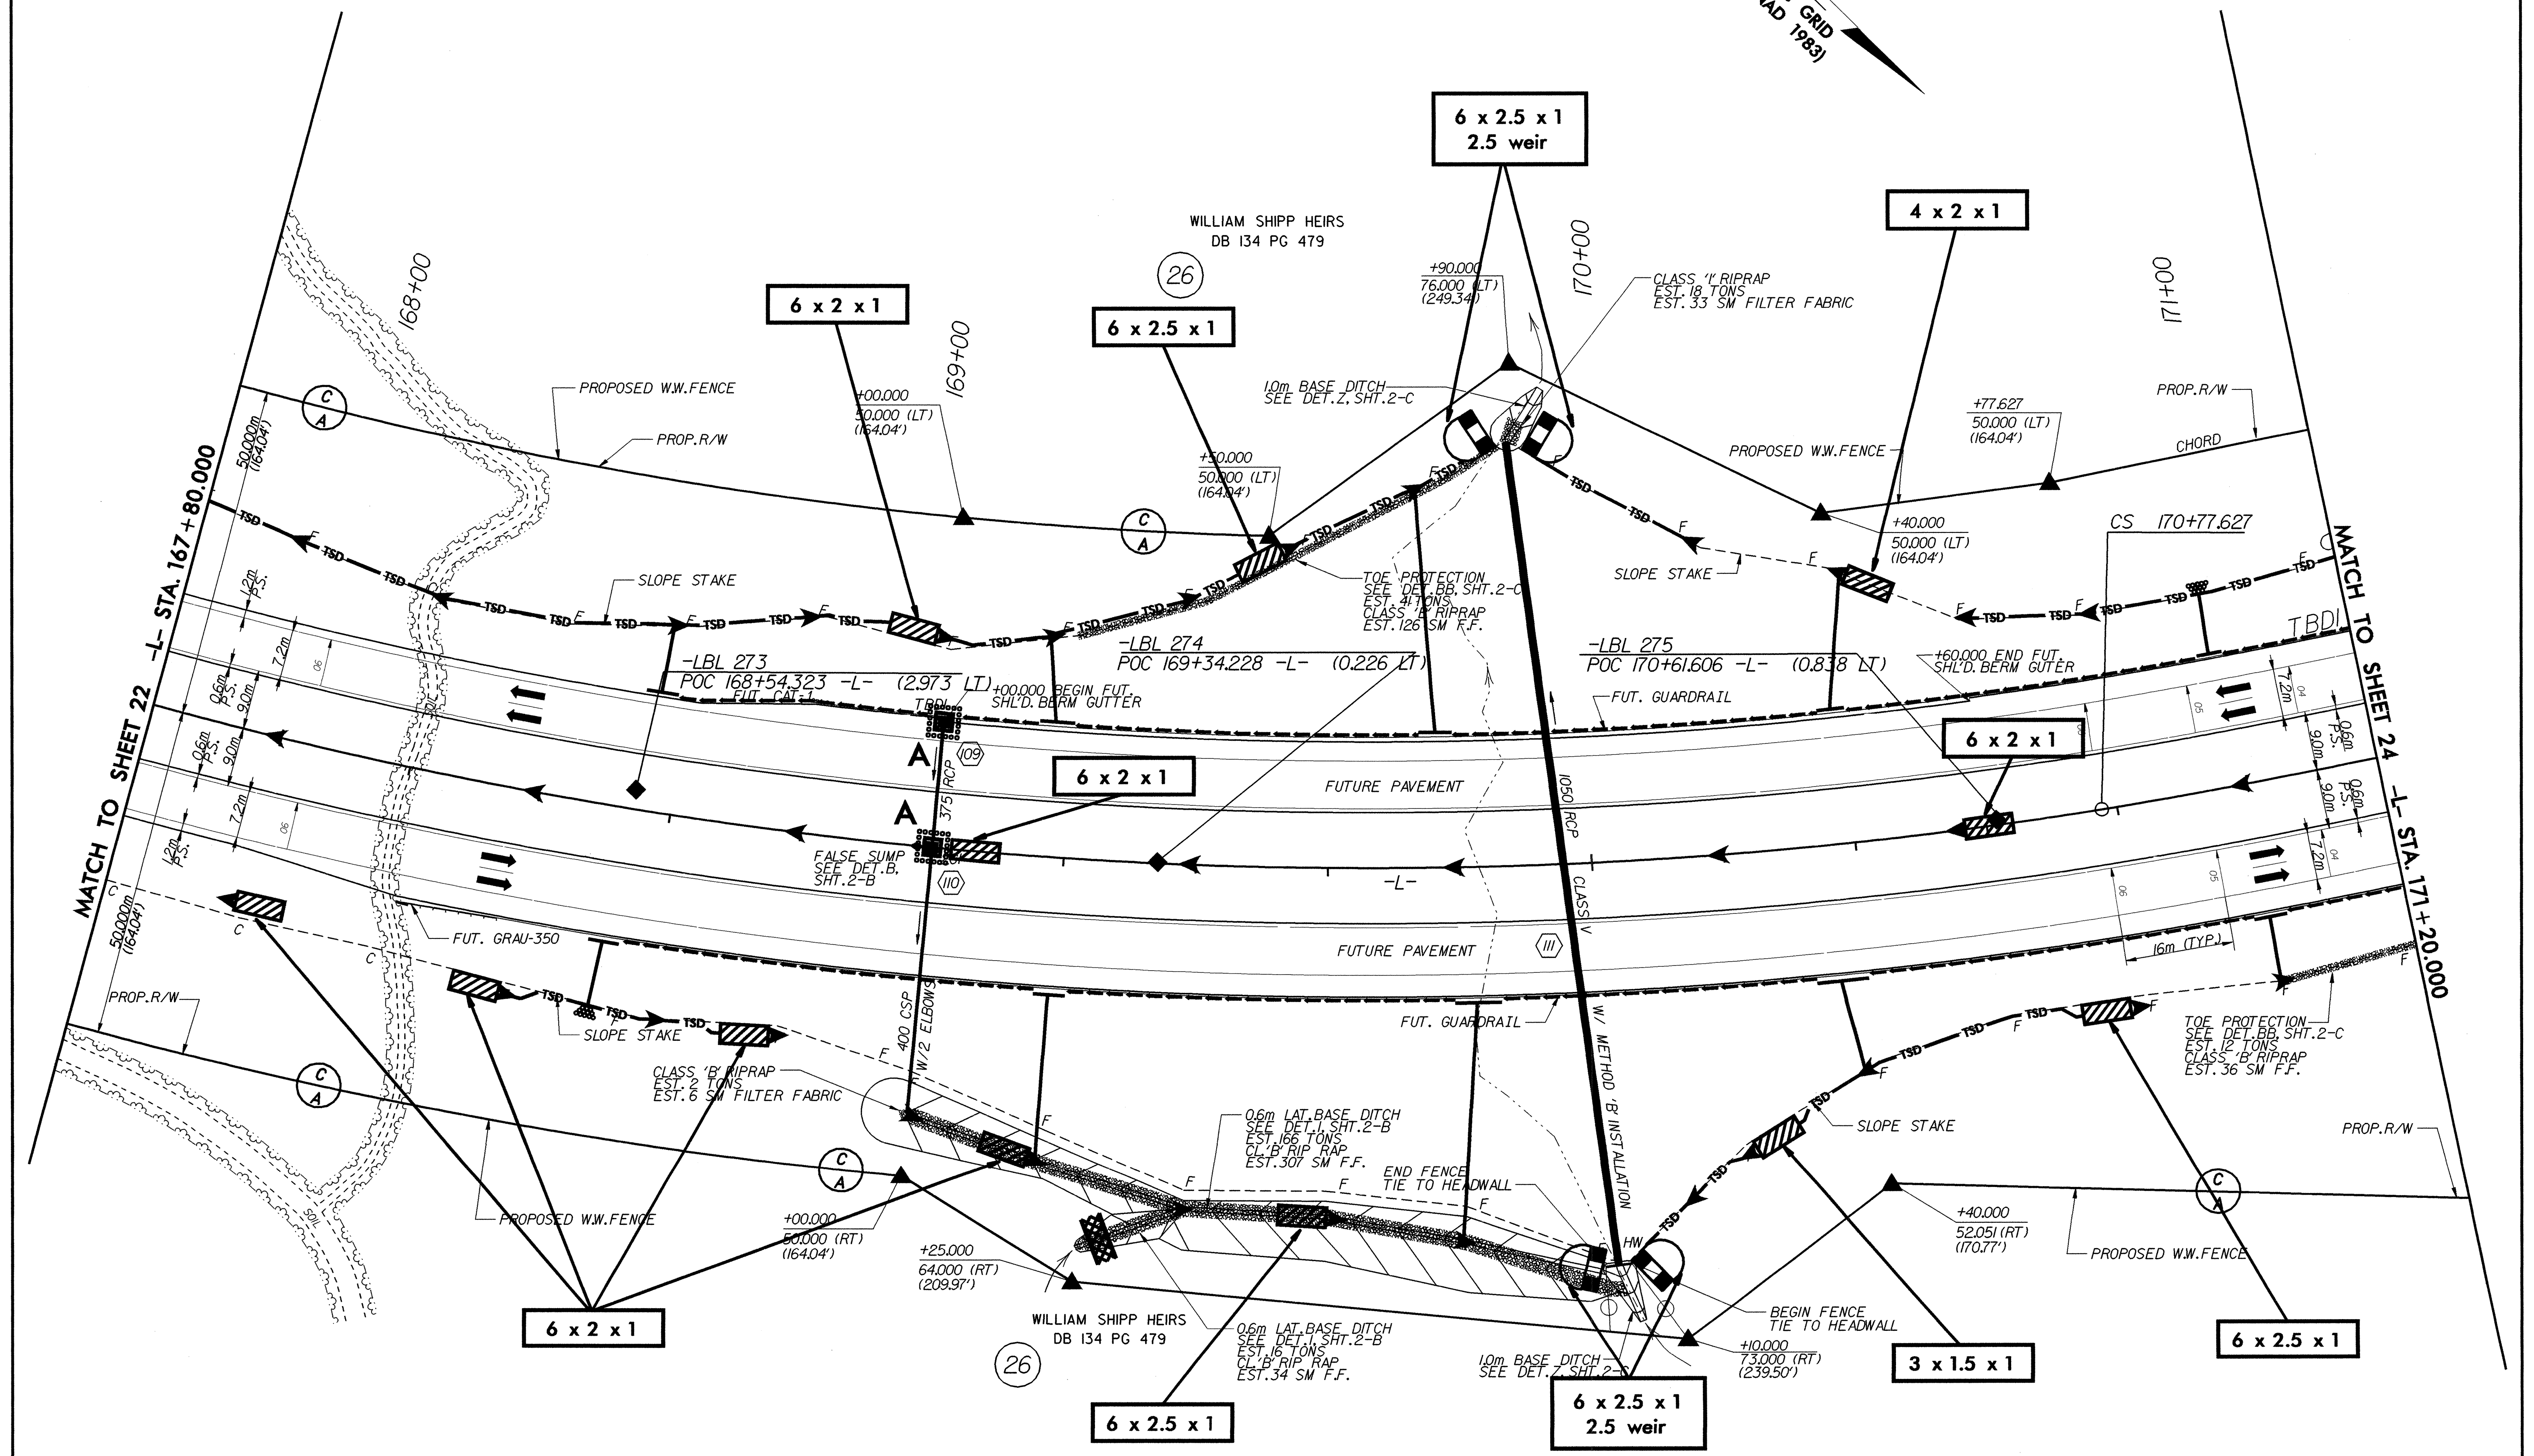


**METRIC**

CONST. REV.  
R/W REV.

PROJECT REFERENCE NO. R-2206B	SHEET NO. EC-52/CONST.23
R/W SHEET NO.	HYDRAULICS ENGINEER
ROADWAY DESIGN ENGINEER	

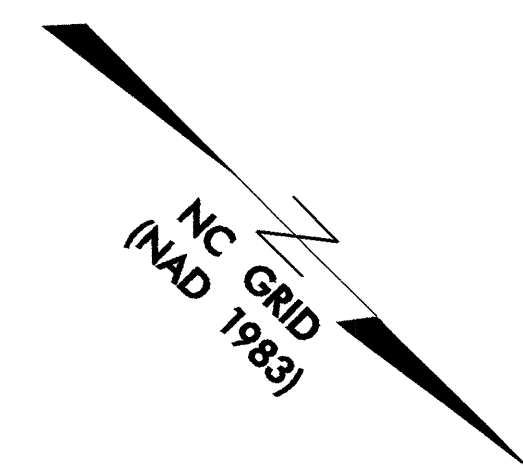

MATCH TO SHEET 22 -L- STA. 167+80.000

MATCH TO SHEET 24 -L- STA. 171+20.000

WILLIAM SHIPP HEIRS  
DB 134 PG 479

WILLIAM SHIPP HEIRS  
DB 134 PG 479

(26)

(26)

(C)  
A

(C)  
A

(C)  
A

(C)  
A

(C)  
A

-LBL 273  
POC 168+54.323 -L- (2.973 LI)  
+00.000 BEGIN FUT. SHLD. BERM GUTTER

-LBL 274  
POC 169+34.228 -L- (0.226 LI)

-LBL 275  
POC 170+61.606 -L- (0.838 LI)

CS 170+77.627

6 x 2 x 1

6 x 2 x 1

6 x 2 x 1

6 x 2.5 x 1

6 x 2.5 x 1  
2.5 weir

3 x 1.5 x 1

6 x 2.5 x 1

6 x 2.5 x 1  
2.5 weir

4 x 2 x 1