





PROJECT REFERENCE NO.	SHEET NO.
R-2206B	EC-49A /CONST. 20
R /W SHEET NO.	
ROADWAY DESIGN ENGINEER	HYDRAULICS ENGINEER

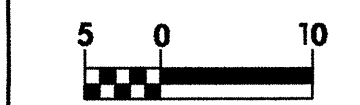

CONST.REV.

R /W REV.

0.31 HA. STREAMBANK REFORESTATION

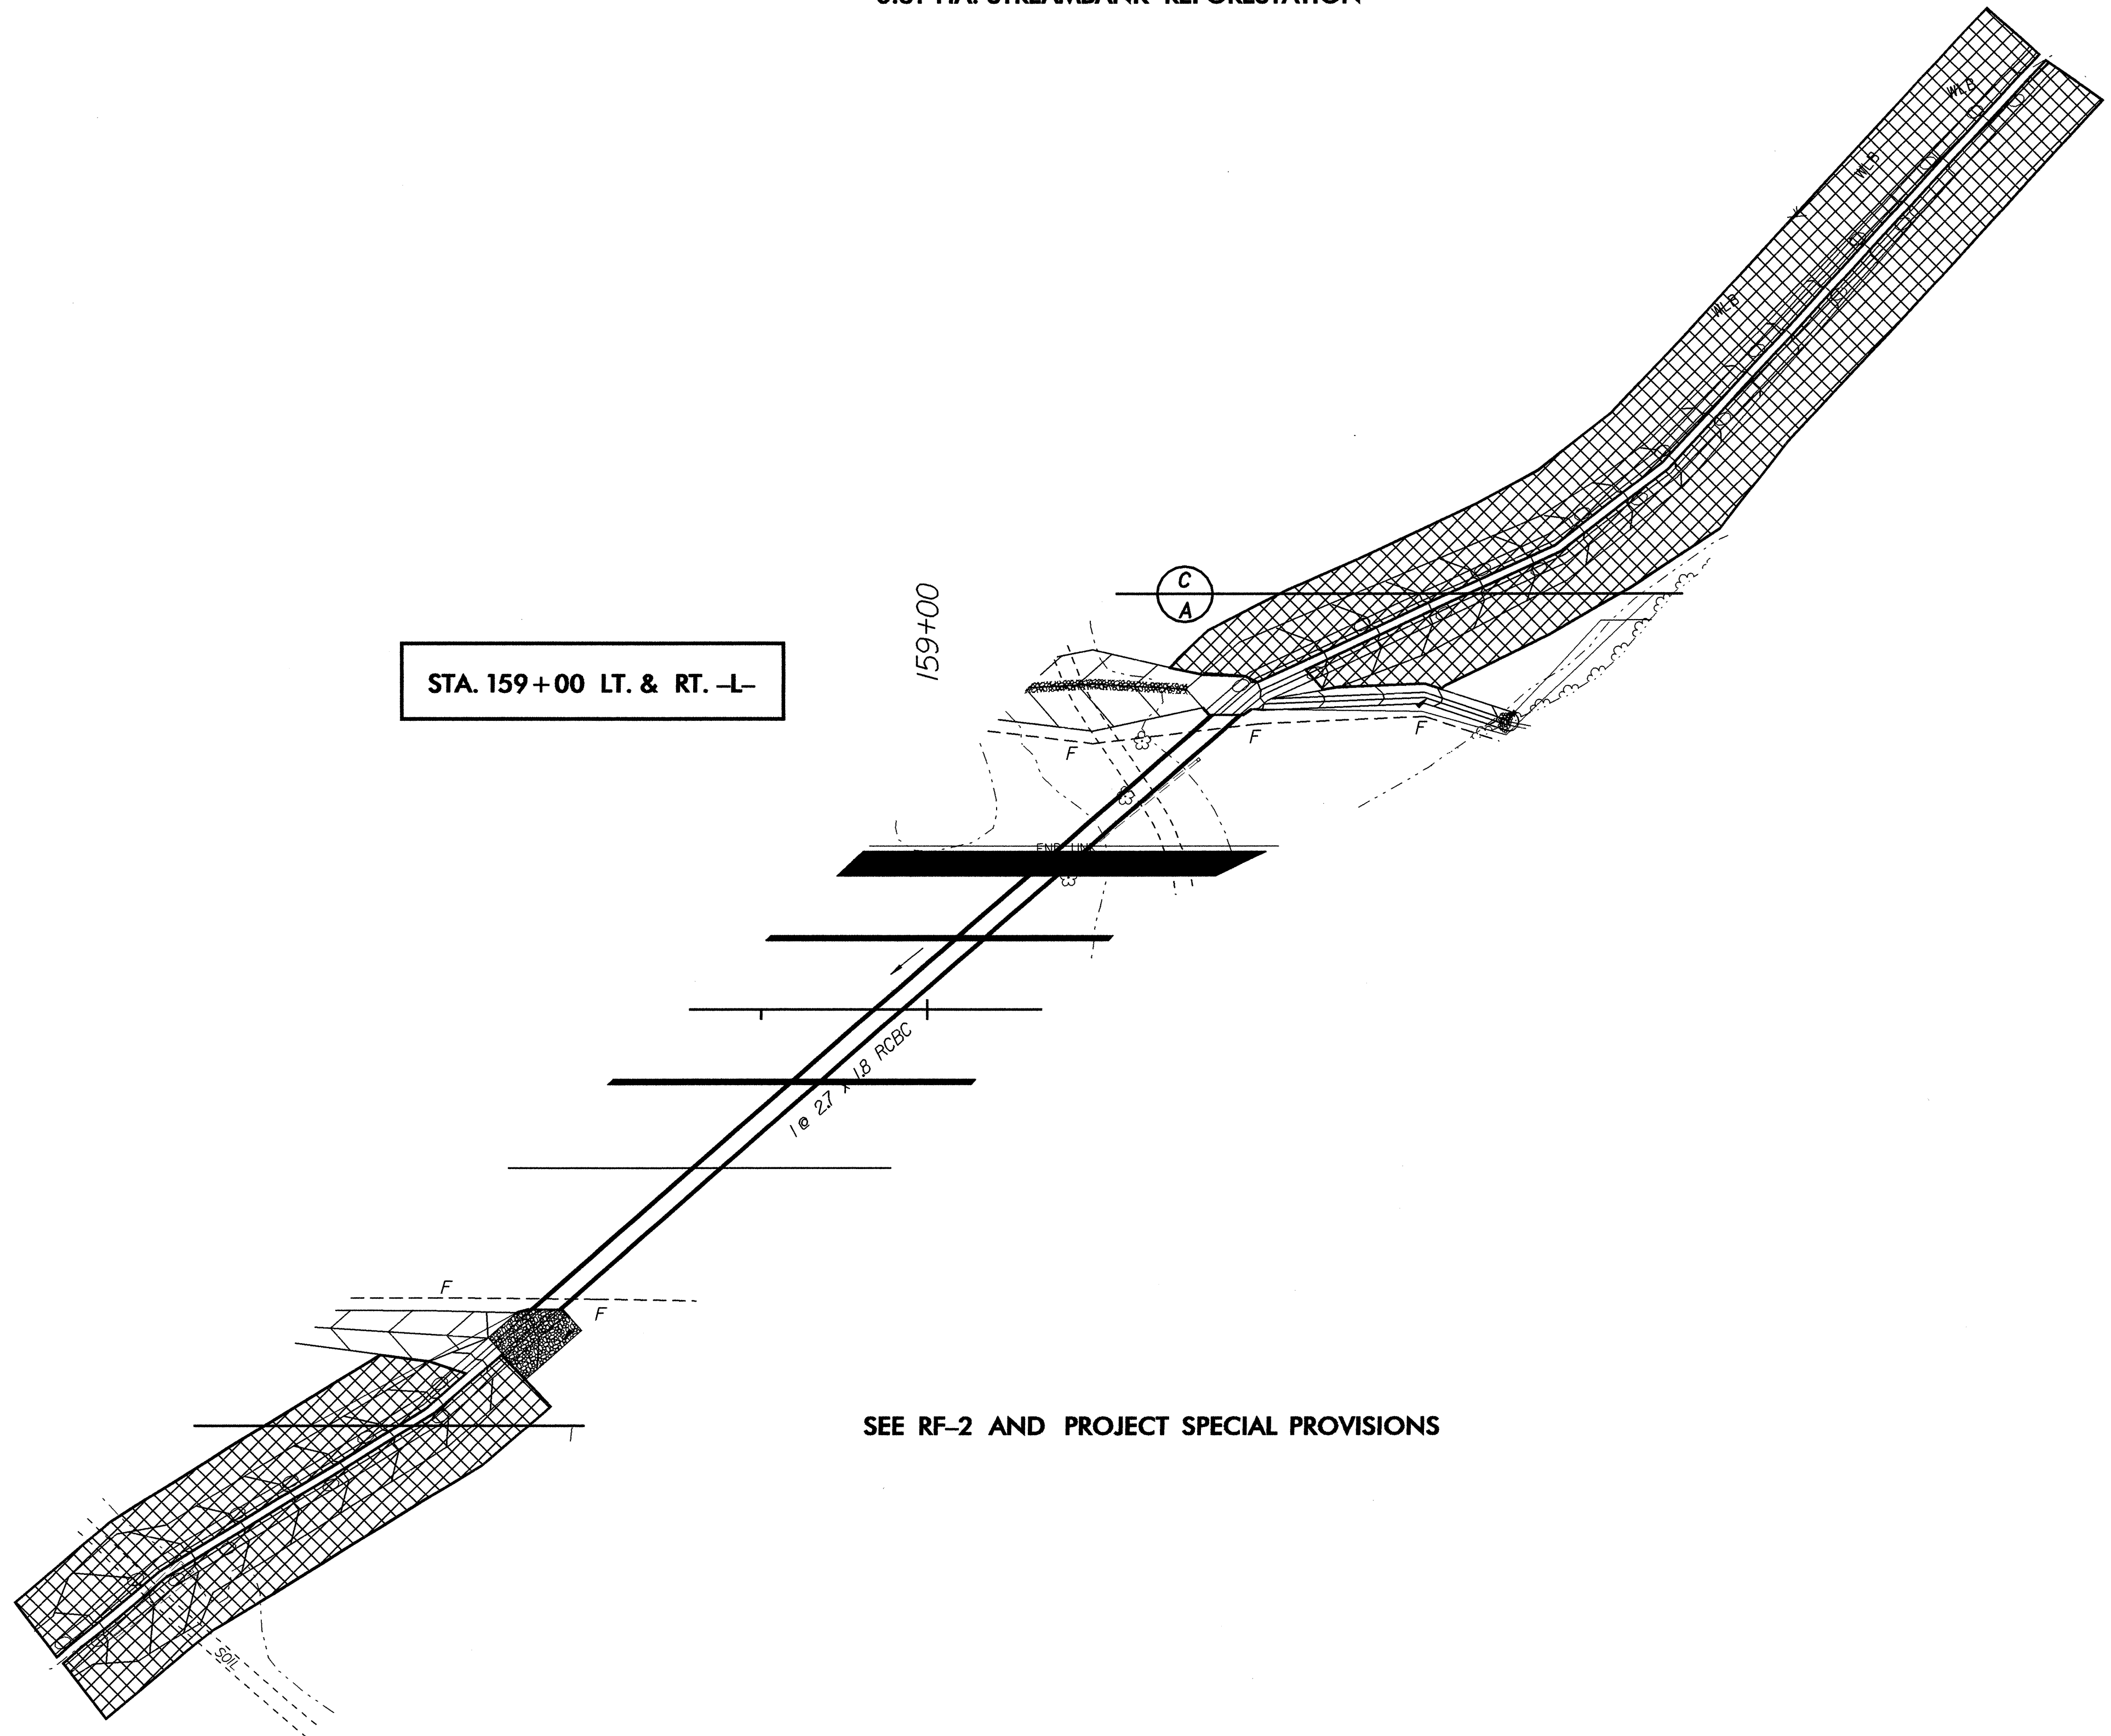

STA. 159+00 LT. & RT. -L-

159+00

C
A

1 @ 27' x 18' RCBC

SEE RF-2 AND PROJECT SPECIAL PROVISIONS