


PROJECT REFERENCE NO. R-22068	SHEET NO. EC-49/CONST. 20
R/W SHEET NO.	
ROADWAY DESIGN ENGINEER	HYDRAULICS ENGINEER
CONST. REV.	
R/W REV.	

NC GRID
(NAD 1983)

MATCH TO SHEET 19 -L- STA. 157 + 90.000

MATCH TO SHEET 21 -L- STA. 161 + 20.000

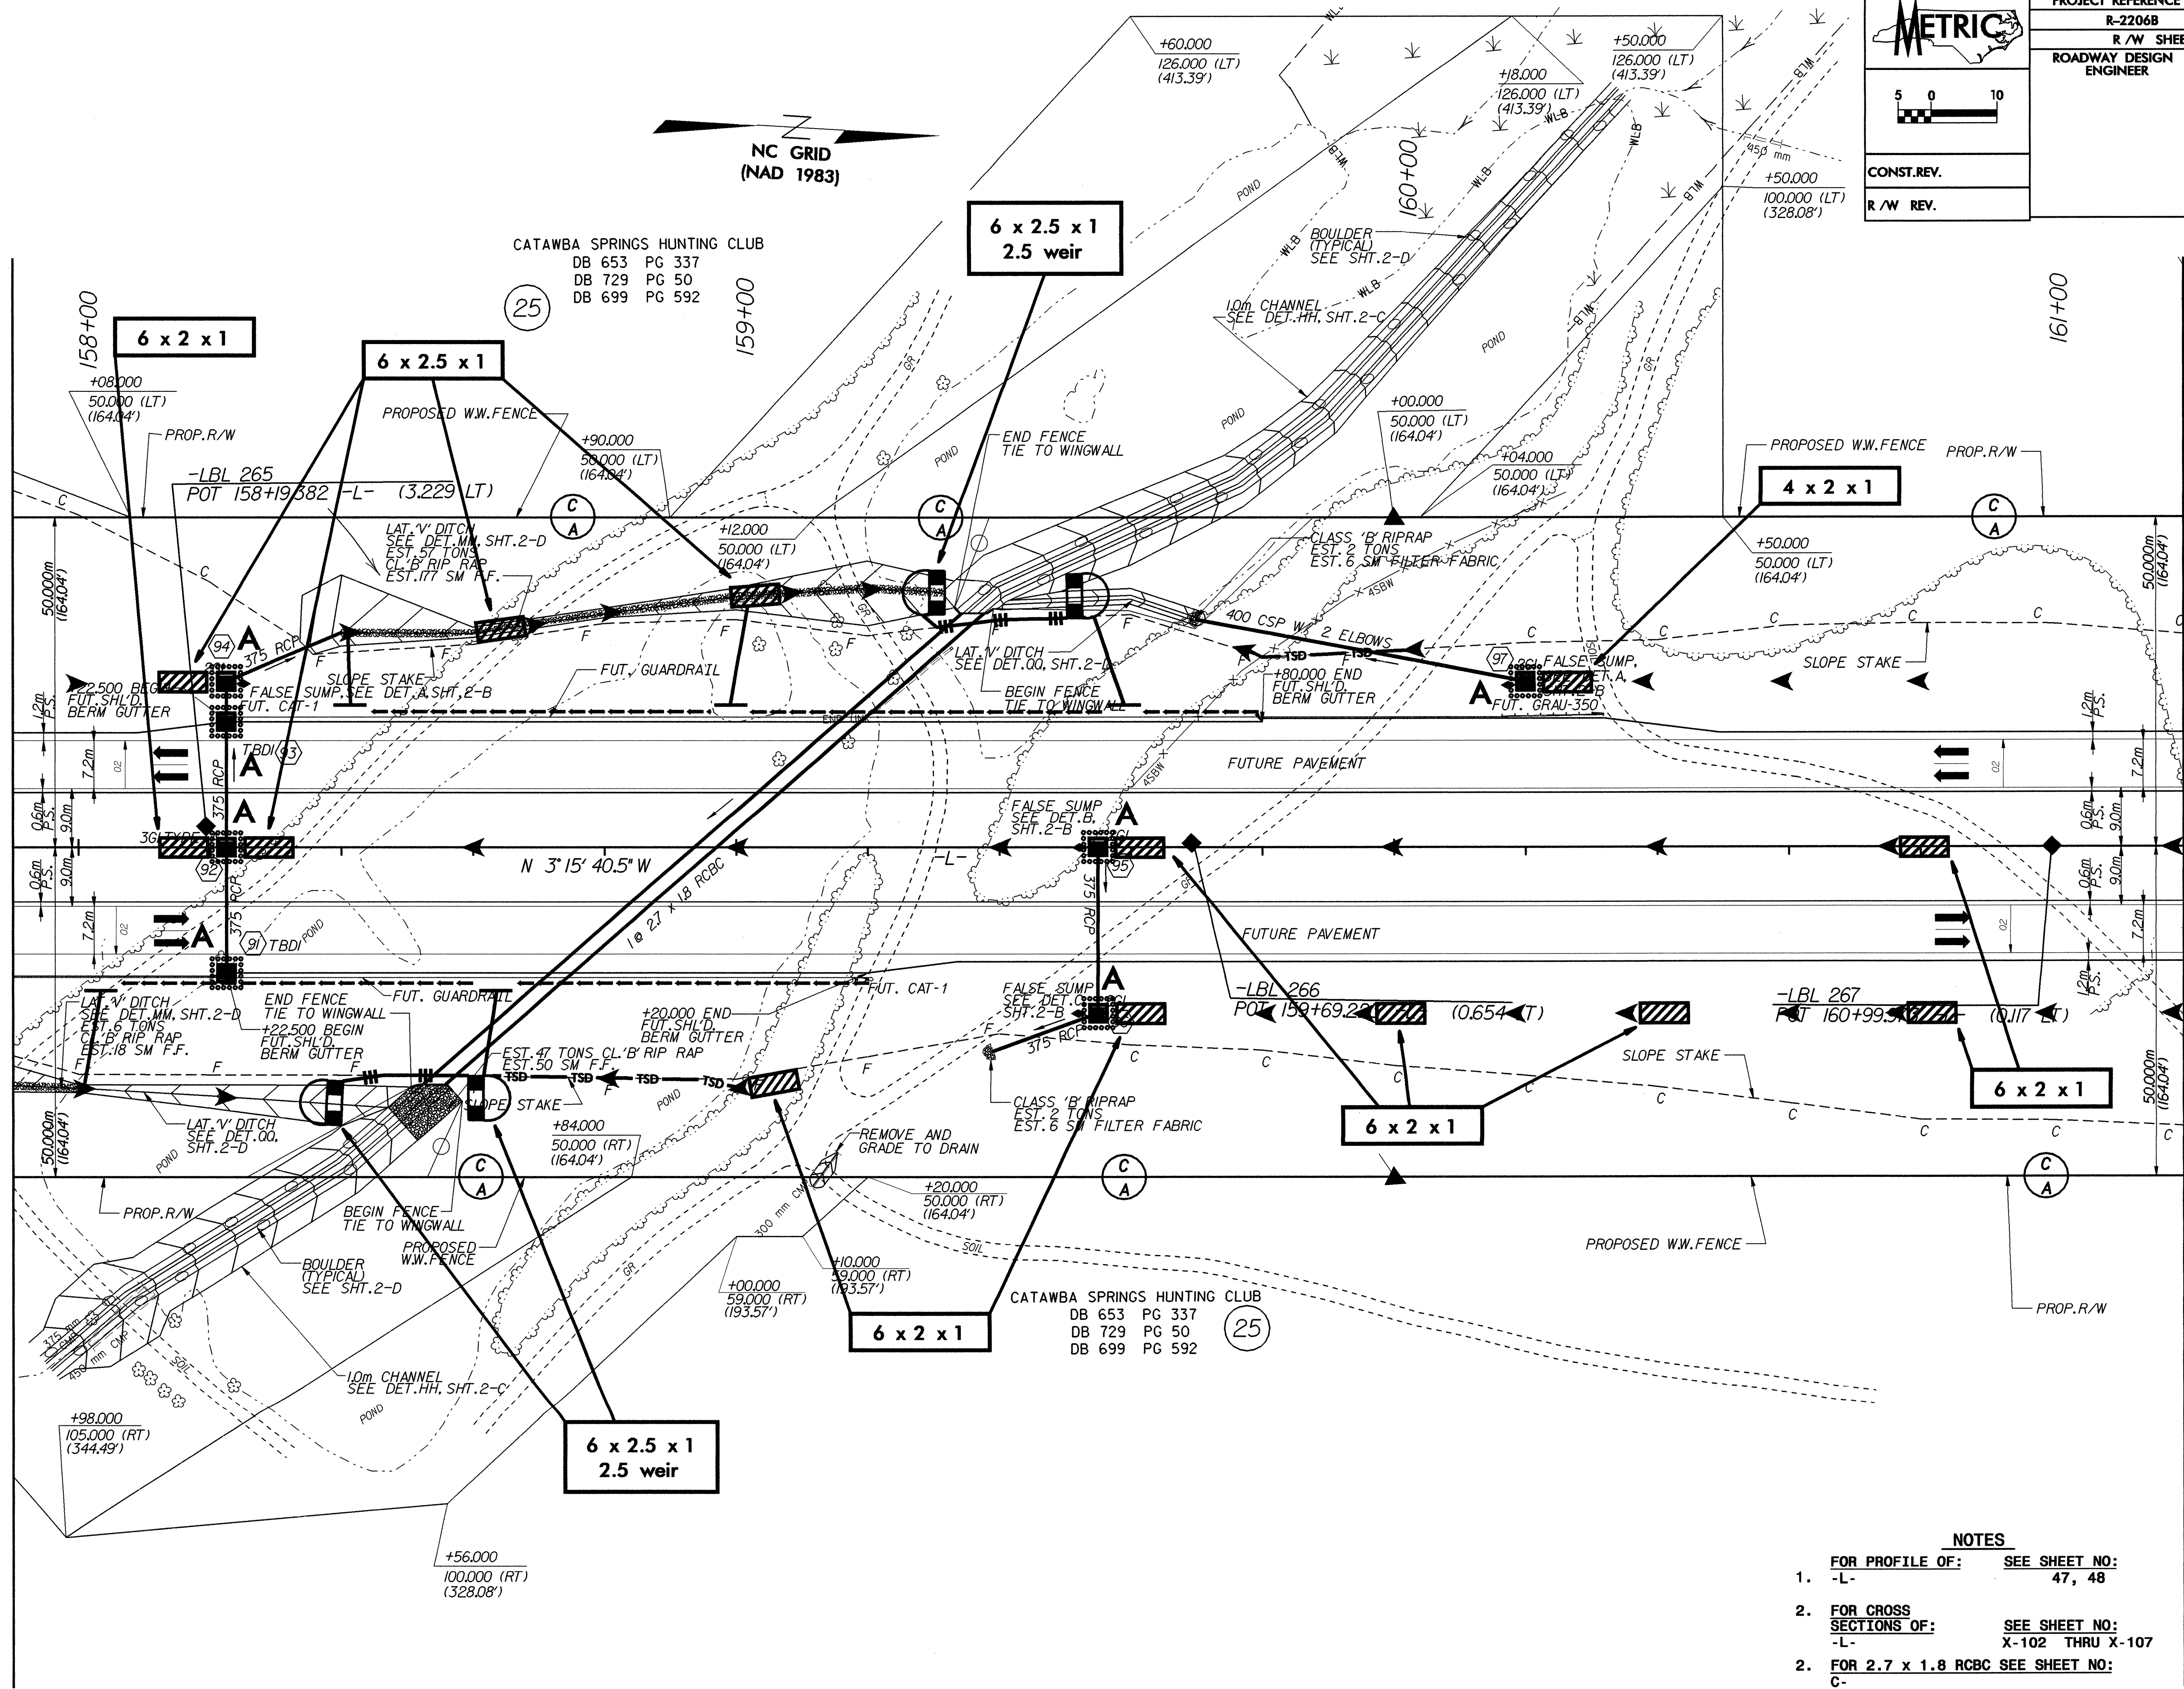

NOTES

- FOR PROFILE OF: SEE SHEET NO: 47, 48
- FOR CROSS SECTIONS OF: SEE SHEET NO: X-102 THRU X-107
- FOR 2.7 x 1.8 RCBC SEE SHEET NO: C-