
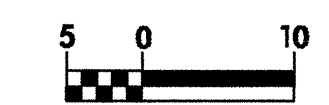
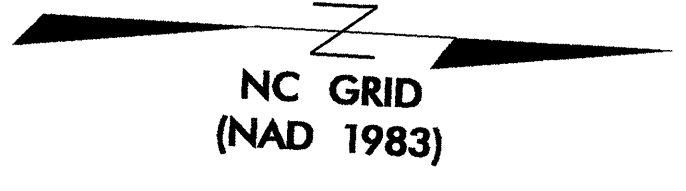
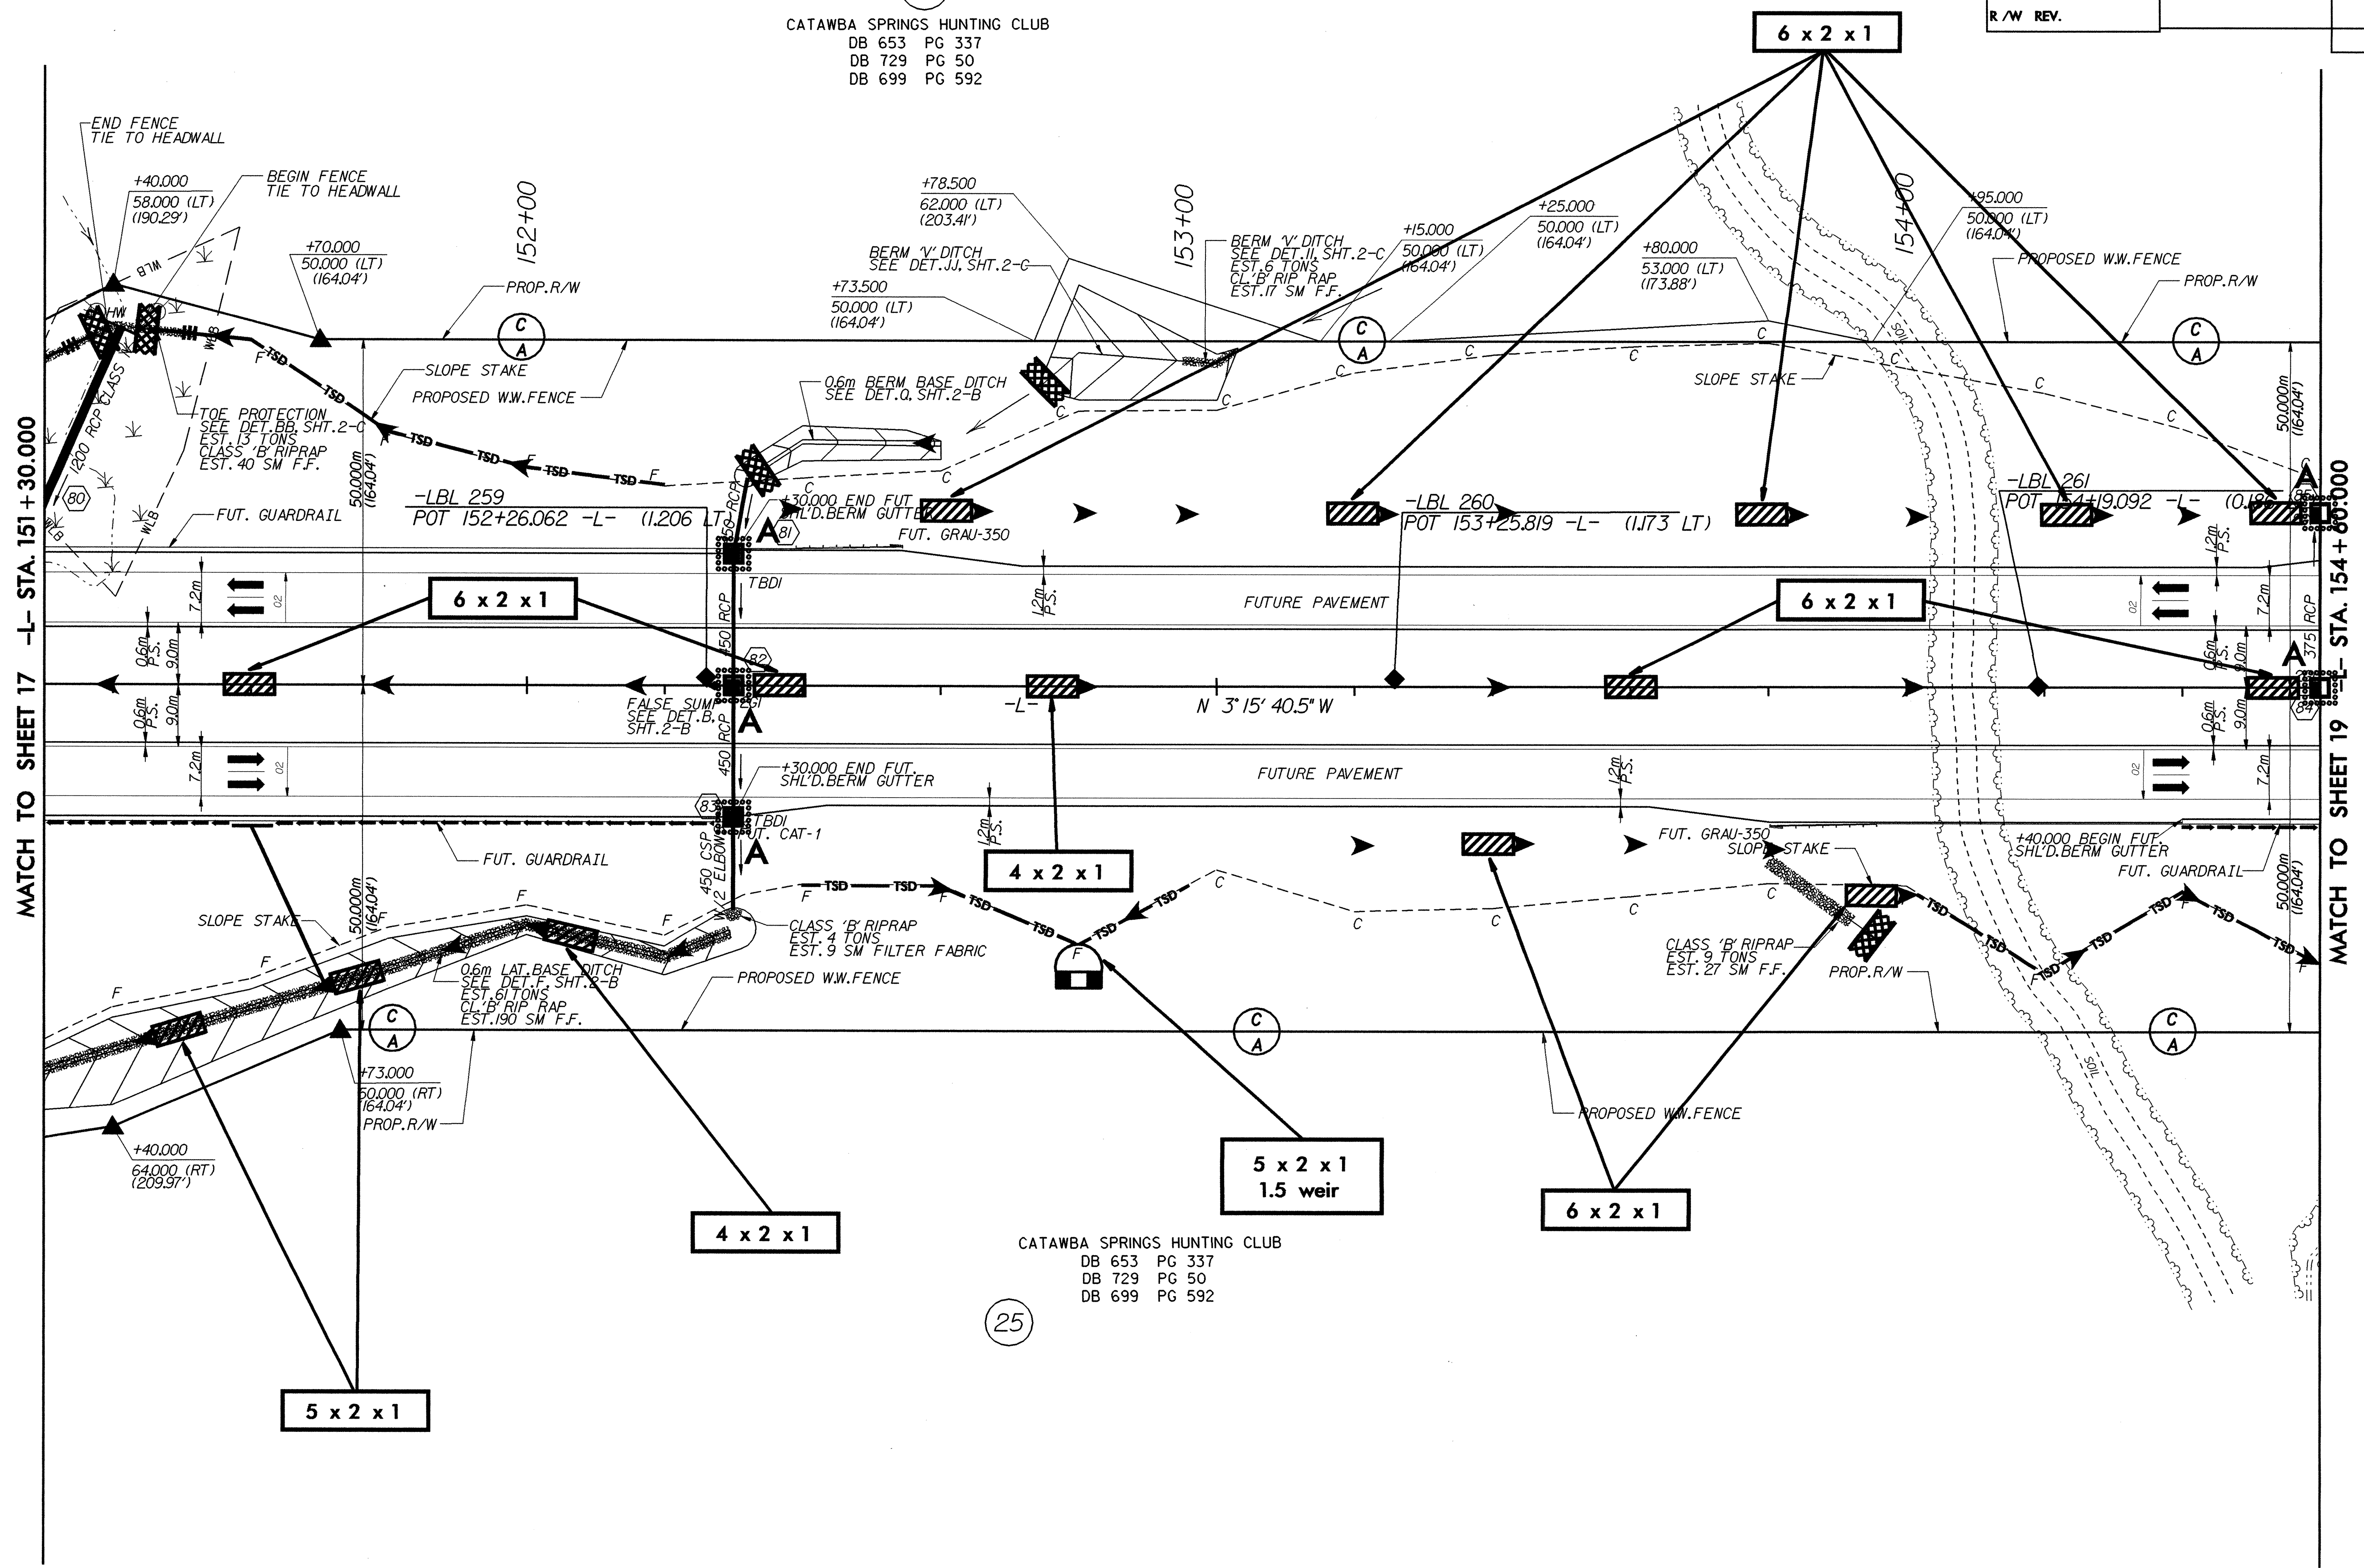


NOTE:  
TEMPORARY SILT FENCE SHALL BE INSTALLED A MINIMUM  
OF 1 METER FROM TOE OF FILL IN WETLAND AREAS

	PROJECT REFERENCE NO.	SHEET NO.
	R-2206B	EC-47/CONST.18
	R/W SHEET NO.	
ROADWAY DESIGN ENGINEER	HYDRAULICS ENGINEER	
CONST. REV.		
R/W REV.		



(25)  
CATAWBA SPRINGS HUNTING CLUB  
DB 653 PG 337  
DB 729 PG 50  
DB 699 PG 592



CATAWBA SPRINGS HUNTING CLUB  
DB 653 PG 337  
DB 729 PG 50  
DB 699 PG 592

(25)