
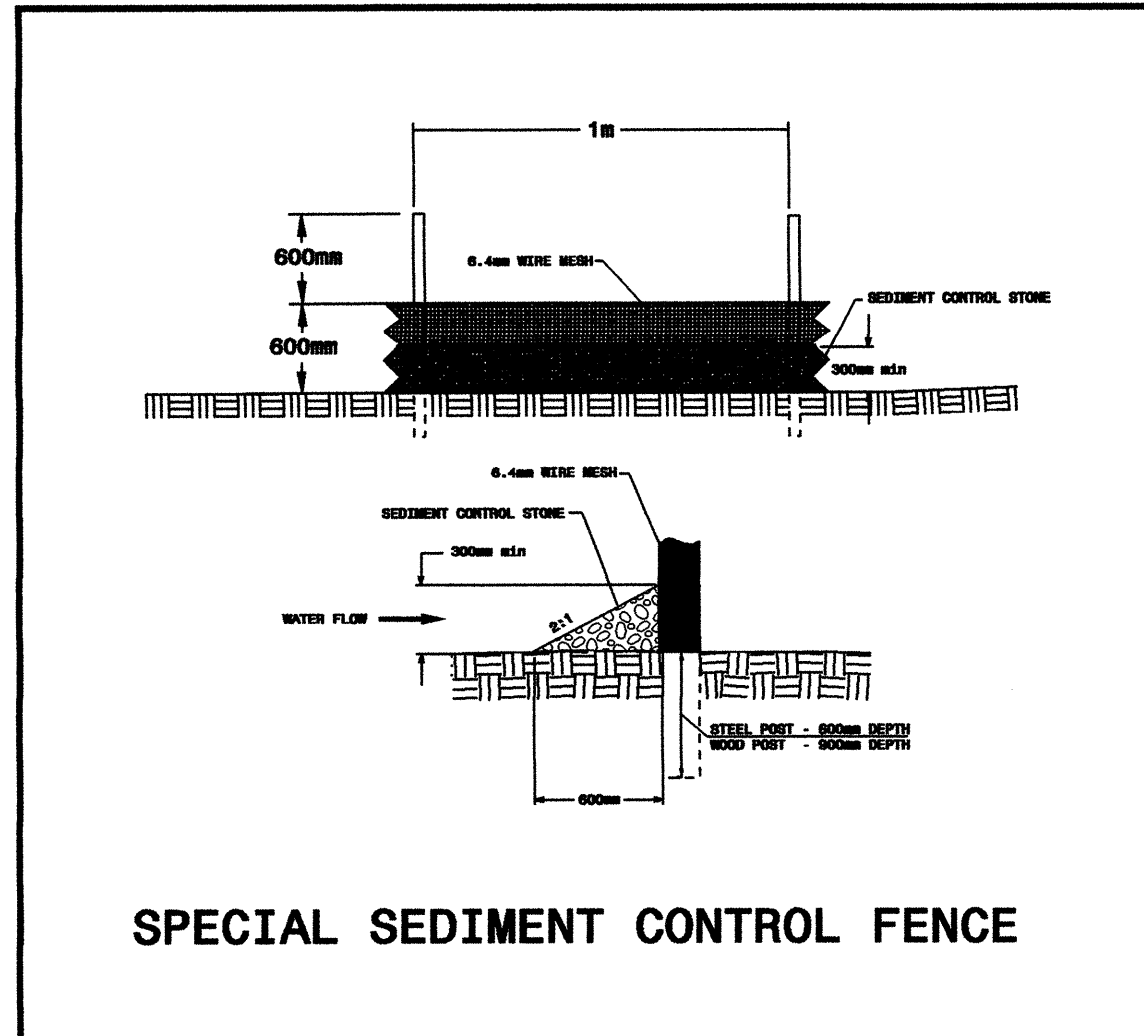
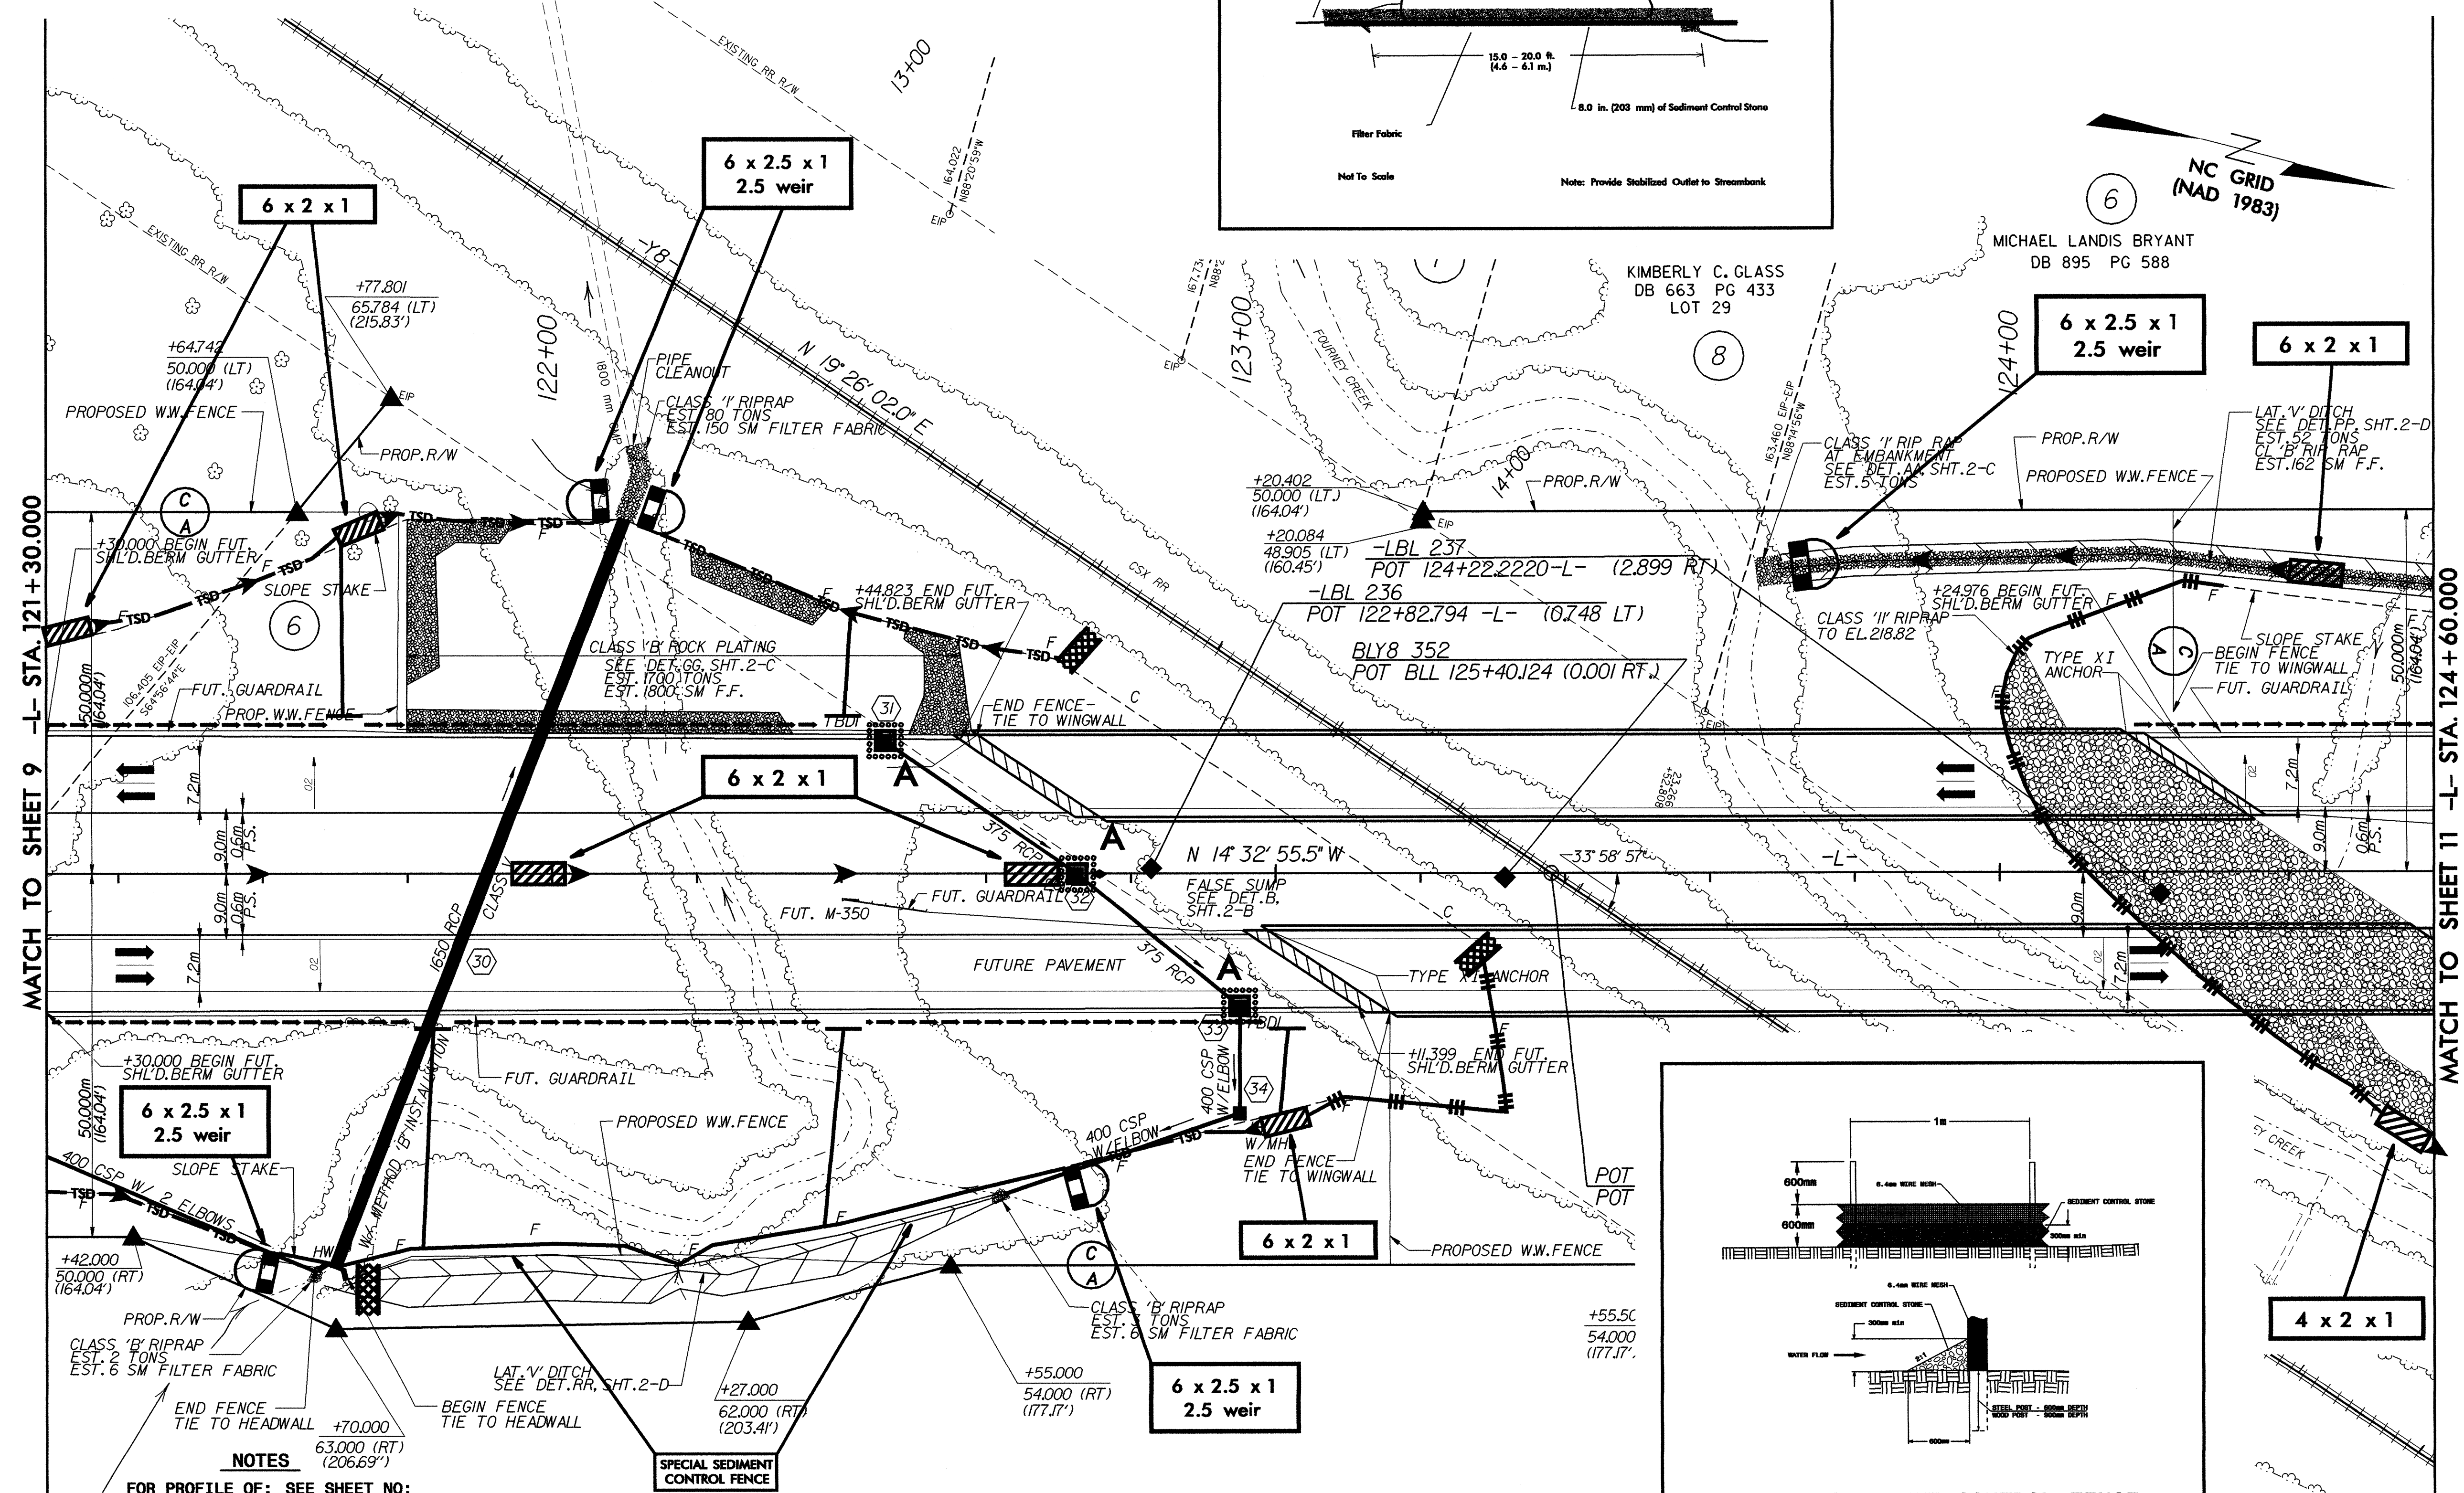
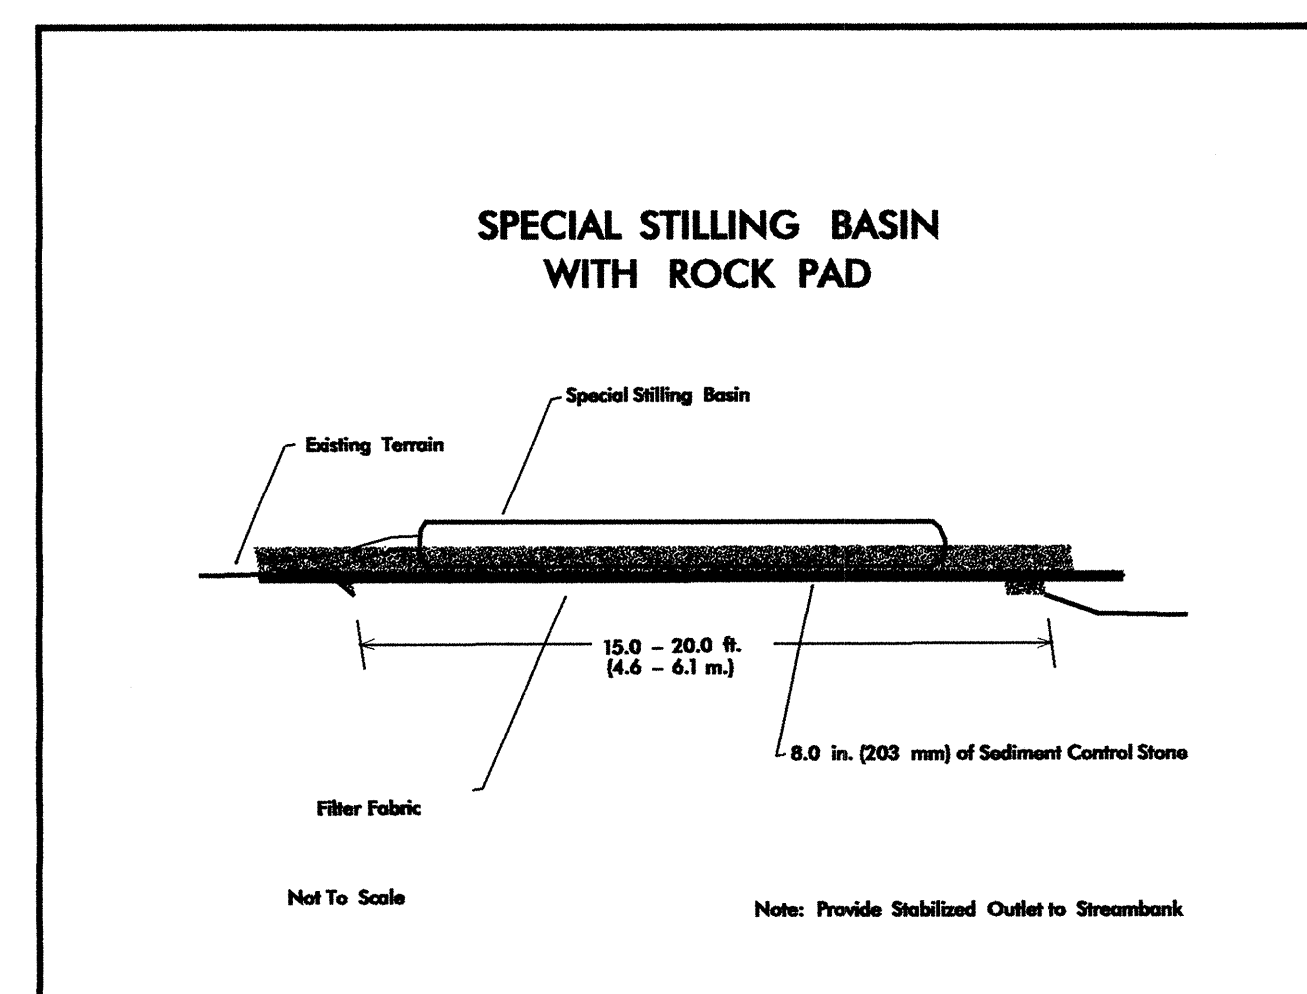


NOTE:
UTILIZE SPECIAL STILLING BASIN AND TEMPORARY
ROCK SEDIMENT DAM TYPE-A AS STILLING BASIN
WHERE APPLICABLE.


 5 0 10 CONST.REV. R/W REV.	PROJECT REFERENCE NO.	SHEET NO.
	R-2206B	EC-39/CONST. 10
	R/W SHEET NO.	
ROADWAY DESIGN ENGINEER		HYDRAULICS ENGINEER



MATCH TO SHEET 9 -L- STA. 121+30.000

MATCH TO SHEET 11 -L- STA. 124+60.000

- NOTES**
- FOR PROFILE OF: SEE SHEET NO: 37, 38
 - FOR CROSS SECTIONS OF: SEE SHEET NO: X-34 THRU X-37
 - FOR STRUCTURE PLANS SEE SHEET NO: S-

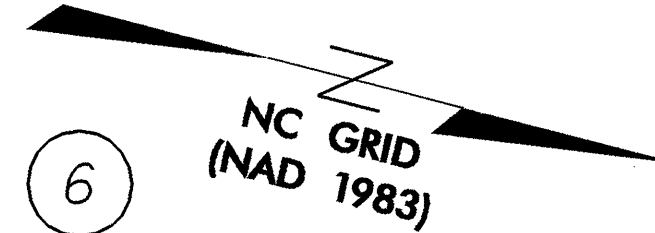

MICHAEL LANDIS BRYANT
DB 895 PG 588

KIMBERLY C. GLASS
DB 663 PG 433
LOT 29

+55.5C
54,000 (RT)
(177.17')