
	PROJECT REFERENCE NO.	SHEET NO.
	R-2206B	EC-30CONST.29
R/W SHEET NO.		ROADWAY DESIGN ENGINEER
ROADWAY DESIGN ENGINEER		HYDRAULICS ENGINEER
CONST.REV.		
R/W REV.		

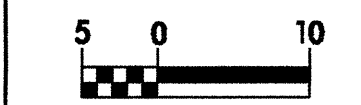

NOTE: PLACE TEMPORARY ROCK SEDIMENT DAMS TYPE-B AND TEMPORARY ROCK SILT CHECKS TYPE-A AT DRAINAGE OUTLETS.

CLEARING AND GRUBBING EROSION CONTROL FOR CONSTRUCTION SHEET 29

