



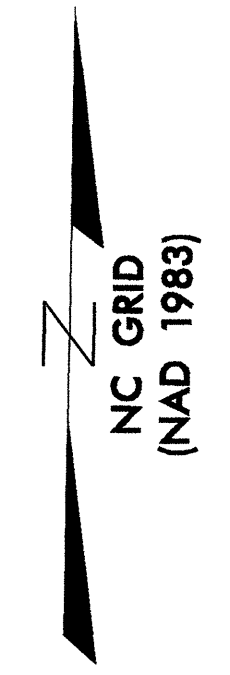

| | |
|----------------------------------|-----------------------------|
| PROJECT REFERENCE NO. R-2206B | SHEET NO. EC-29/CONST.28 |
| R/W SHEET NO. | |
| ROADWAY DESIGN ENGINEER | HYDRAULICS ENGINEER |
| CONST. REV. | |
| R/W REV. | |

NOTE:
PLACE TEMPORARY ROCK SEDIMENT DAMS TYPE-B
AND TEMPORARY ROCK SILT CHECKS TYPE-A AT
DRAINAGE OUTLETS.

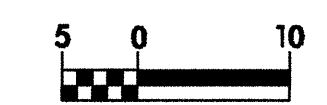

CLEARING AND GRUBBING
EROSION CONTROL FOR
CONSTRUCTION SHEET 28

