





PROJECT REFERENCE NO. R-2206B	SHEET NO. EC-23/CONST.21
R/W SHEET NO.	
ROADWAY DESIGN ENGINEER	HYDRAULICS ENGINEER
CONST. REV.	
R/W REV.	

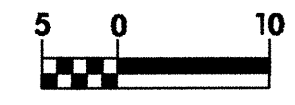

NOTE:
PLACE TEMPORARY ROCK SEDIMENT DAMS TYPE-B
AND TEMPORARY ROCK SILT CHECKS TYPE-A AT
DRAINAGE OUTLETS.

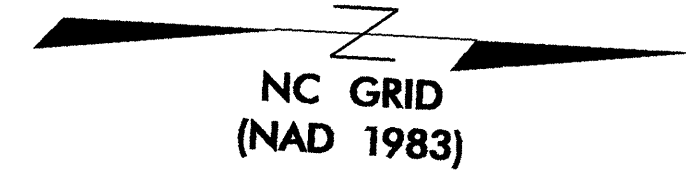

CLEARING AND GRUBBING
EROSION CONTROL FOR
CONSTRUCTION SHEET 21

