


NOTE: PLACE TEMPORARY ROCK SEDIMENT DAMS TYPE-B AND TEMPORARY ROCK SILT CHECKS TYPE-A AT DRAINAGE OUTLETS.

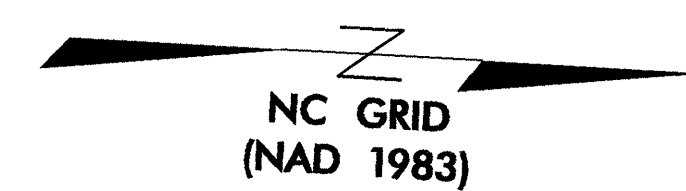

PROJECT REFERENCE NO. R-2206B	SHEET NO. EC-20/CONST.19
R/W SHEET NO.	
ROADWAY DESIGN ENGINEER	HYDRAULICS ENGINEER
CONST. REV.	
R/W REV.	



CLEARING AND GRUBBING EROSION CONTROL FOR CONSTRUCTION SHEET 19

