


Section Thru EB2-A (NBL) & EB2-B (NBL)

240

240

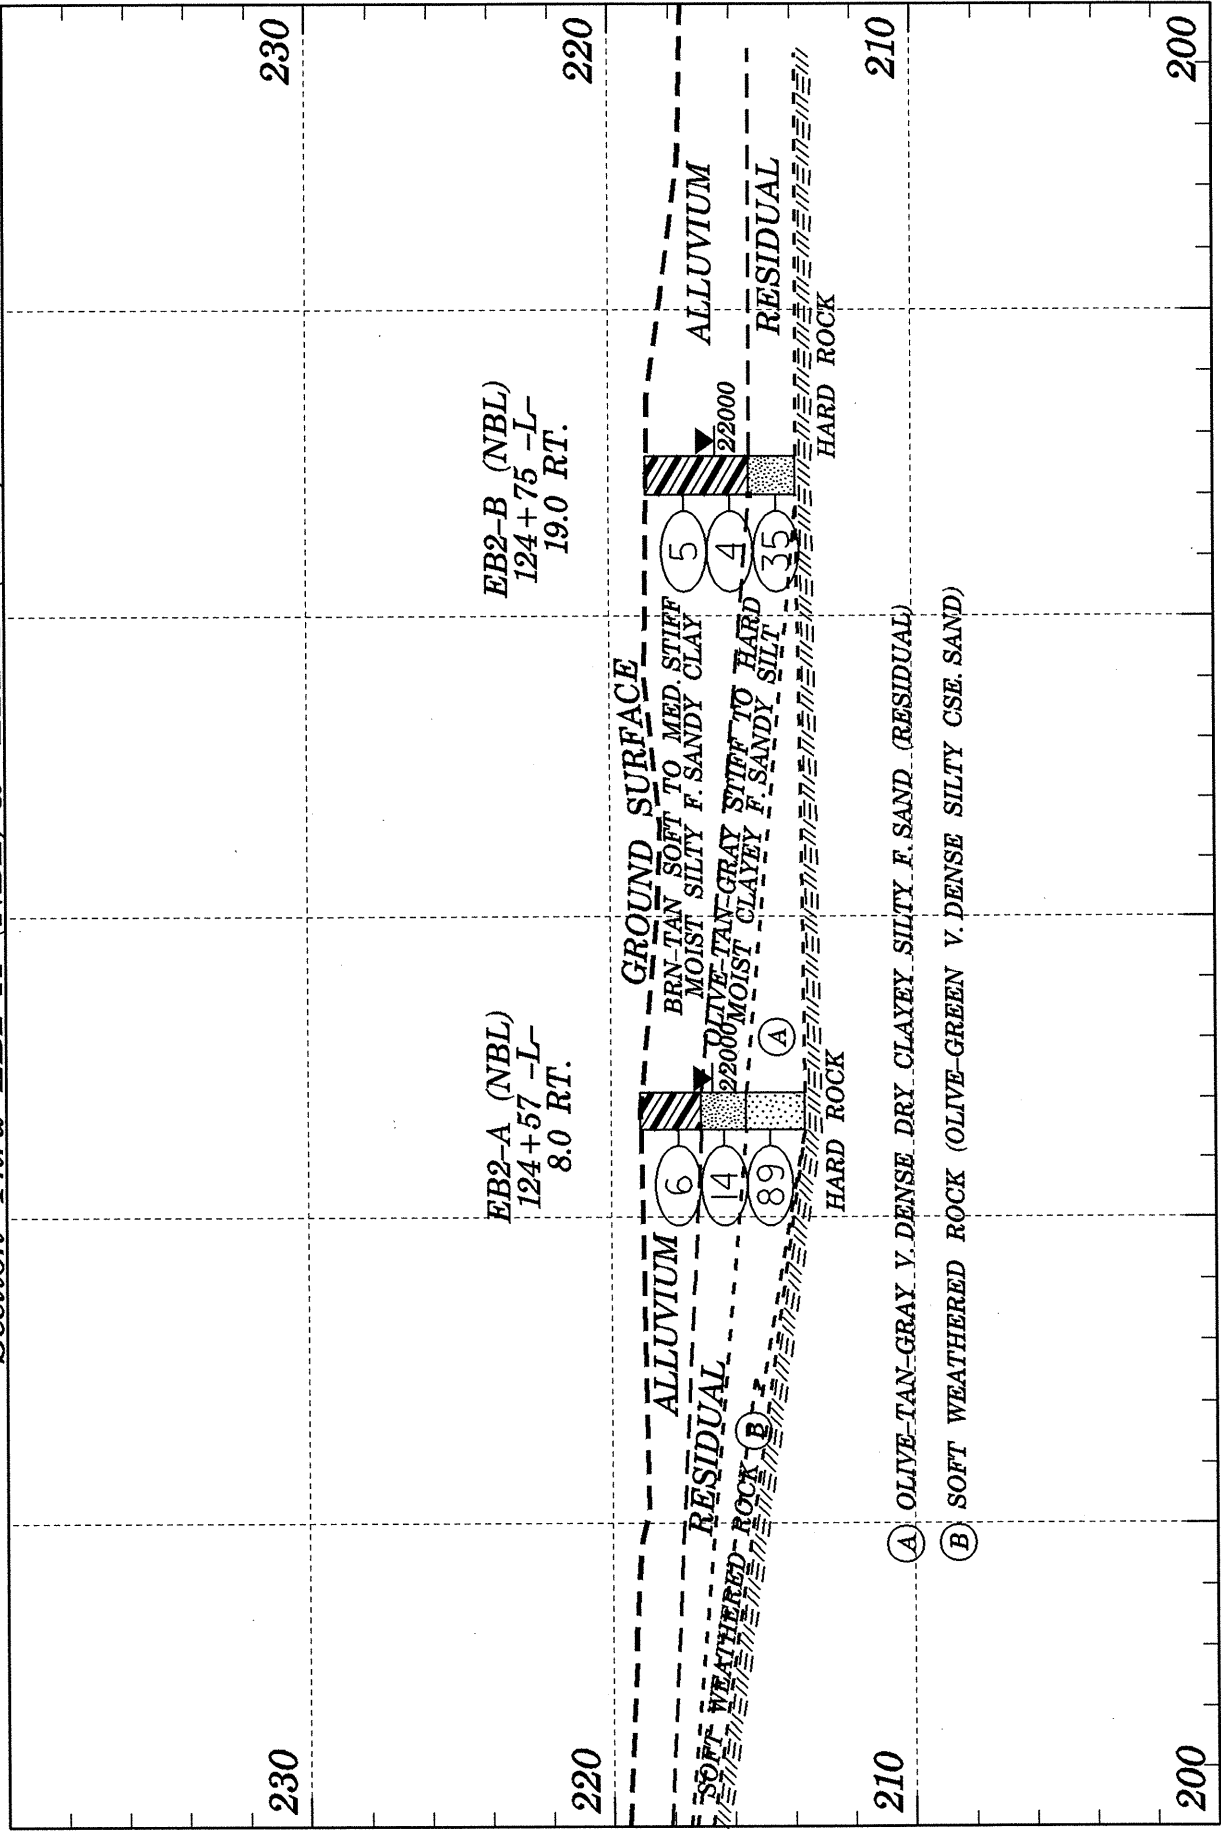

-10

0

10

20

30

40

50