


Section Thru EB1-A (NBL) & EB1-B (NBL)

240

240

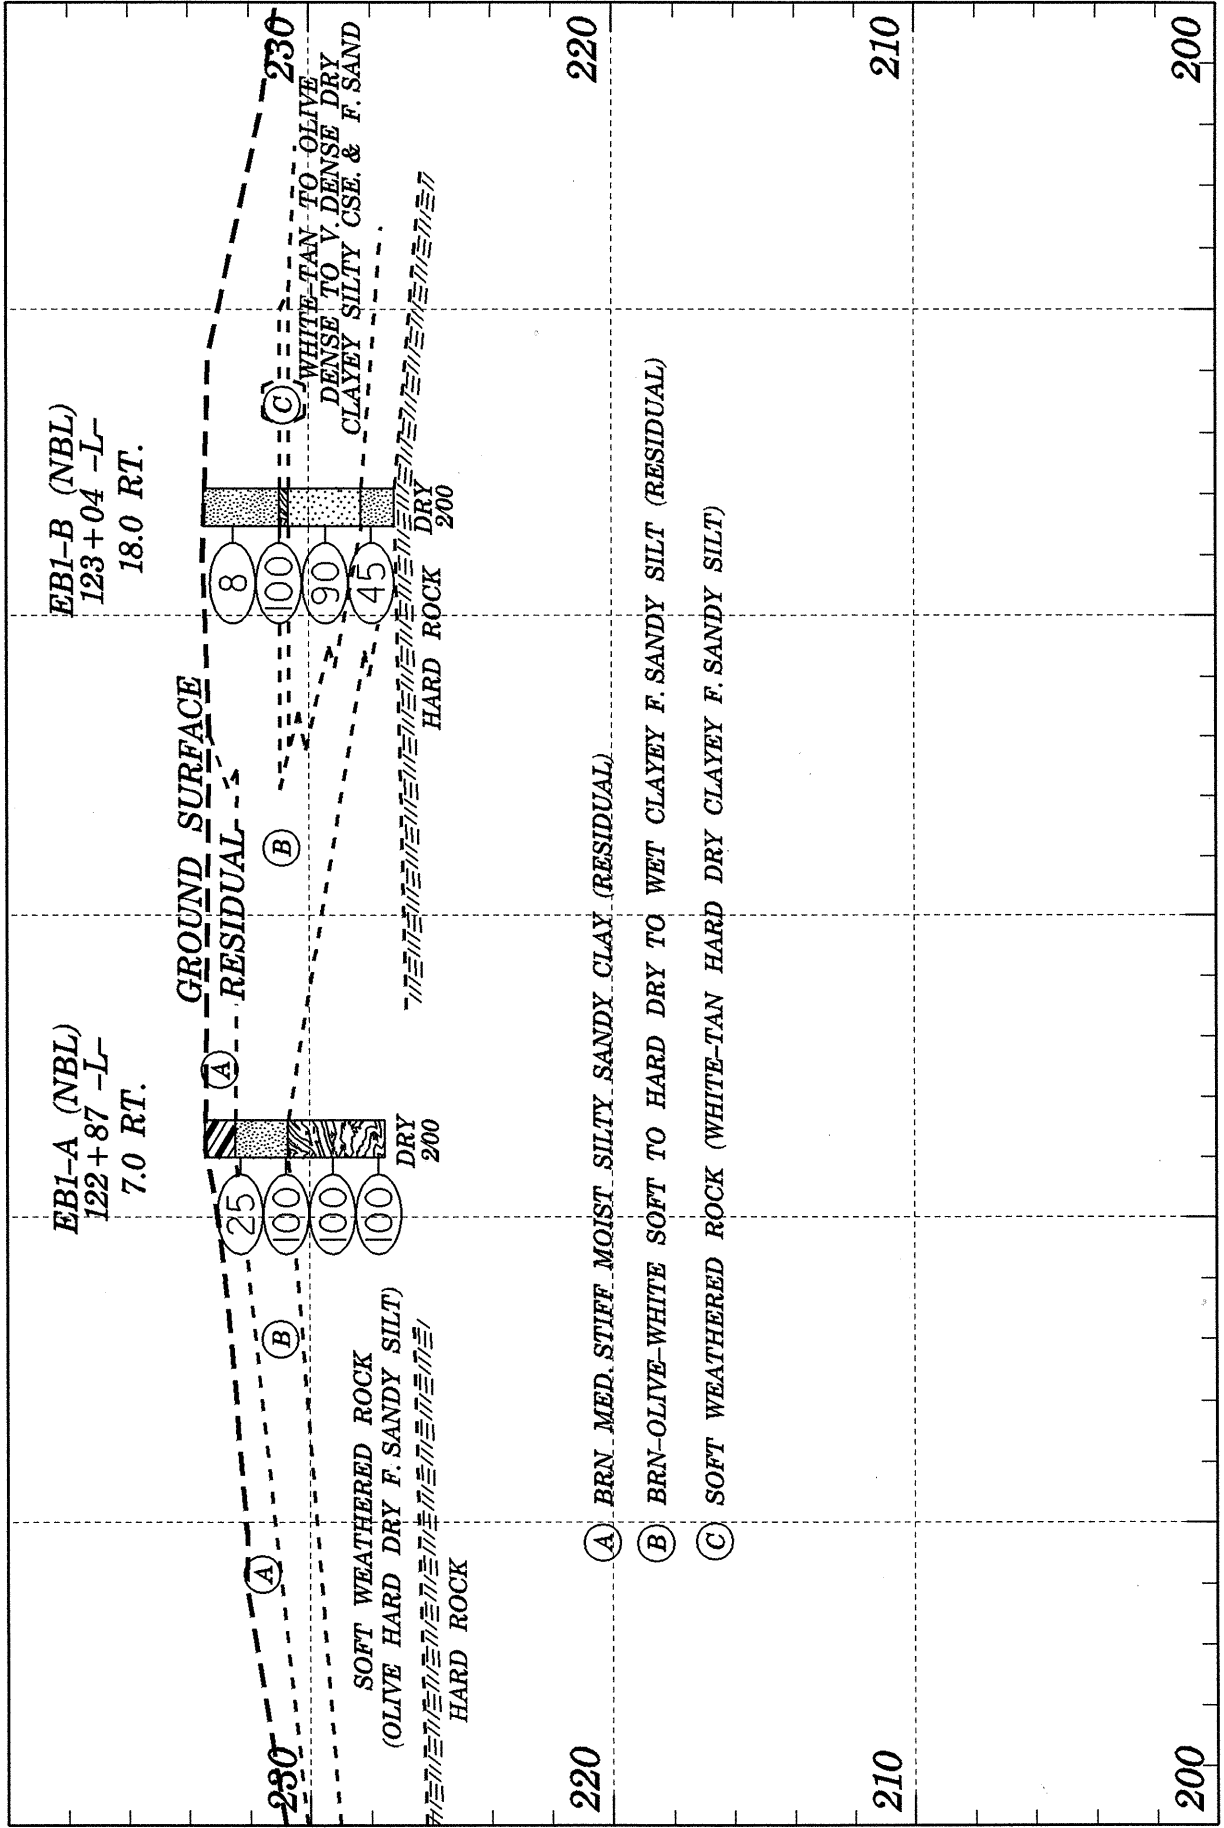

-10 0 10 20 30 40 50