


PROJECT NO. R-2206B
LINCOLN COUNTY
 STATION: 158+95.000 -L-
 SHEET 2 OF 6

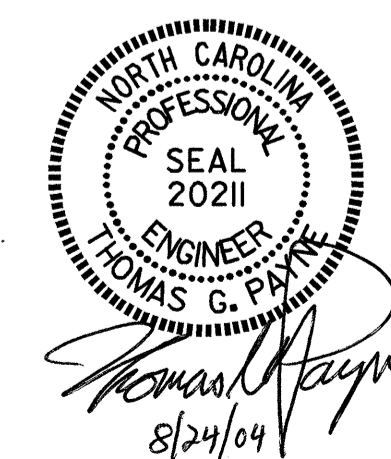

STATE OF NORTH CAROLINA
 DEPARTMENT OF TRANSPORTATION
 RALEIGH

**SINGLE 2.7m X 1.8m
 CONCRETE BOX CULVERT
 WITH TAPERED INLET**

| REVISIONS | | | | | | SHEET NO. |
|-----------|-----|-------|-----|-----|-------|--------------|
| NO. | BY: | DATE: | NO. | BY: | DATE: | C-11 |
| 1 | | | 3 | | | TOTAL SHEETS |
| 2 | | | 4 | | | 15 |

DRAWN BY : D.B. MOORE DATE : 3/22/01
 CHECKED BY : M.J. OSTRISHKO DATE : 4/03/01

20-AUG-2004 16:22
 W:\squad1\2206b\Final Plans\str345\2206b05cu.dgn
 klayne

STR. 5