


ELEVATION

(DIMENSIONS & REINFORCING STEEL ARE TYPICAL FOR EACH DRILLED PIER AND COLUMN EXCEPT AS NOTED)

PROJECT NO. R-2206B
 LINCOLN COUNTY
 STATION: 123+38.105 -L-

SHEET 1 OF 2

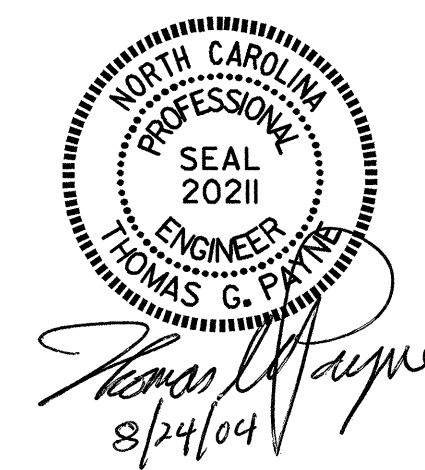

STATE OF NORTH CAROLINA
 DEPARTMENT OF TRANSPORTATION
 RALEIGH
 SUBSTRUCTURE
 BENT 2
 (RIGHT LANE)

REVISIONS					SHEET NO.
NO.	BY:	DATE:	NO.	BY:	DATE:
1			3		
2			4		

TOTAL SHEETS: **86**

DRAWN BY: H.A. LOCKLEAR DATE: 3/30/01
 CHECKED BY: M.W. OSTRISHKO DATE: 4/20/01