


PLAN

▲ SEE "END OF RAIL DETAILS" FOR ADDITIONAL REINFORCEMENT.

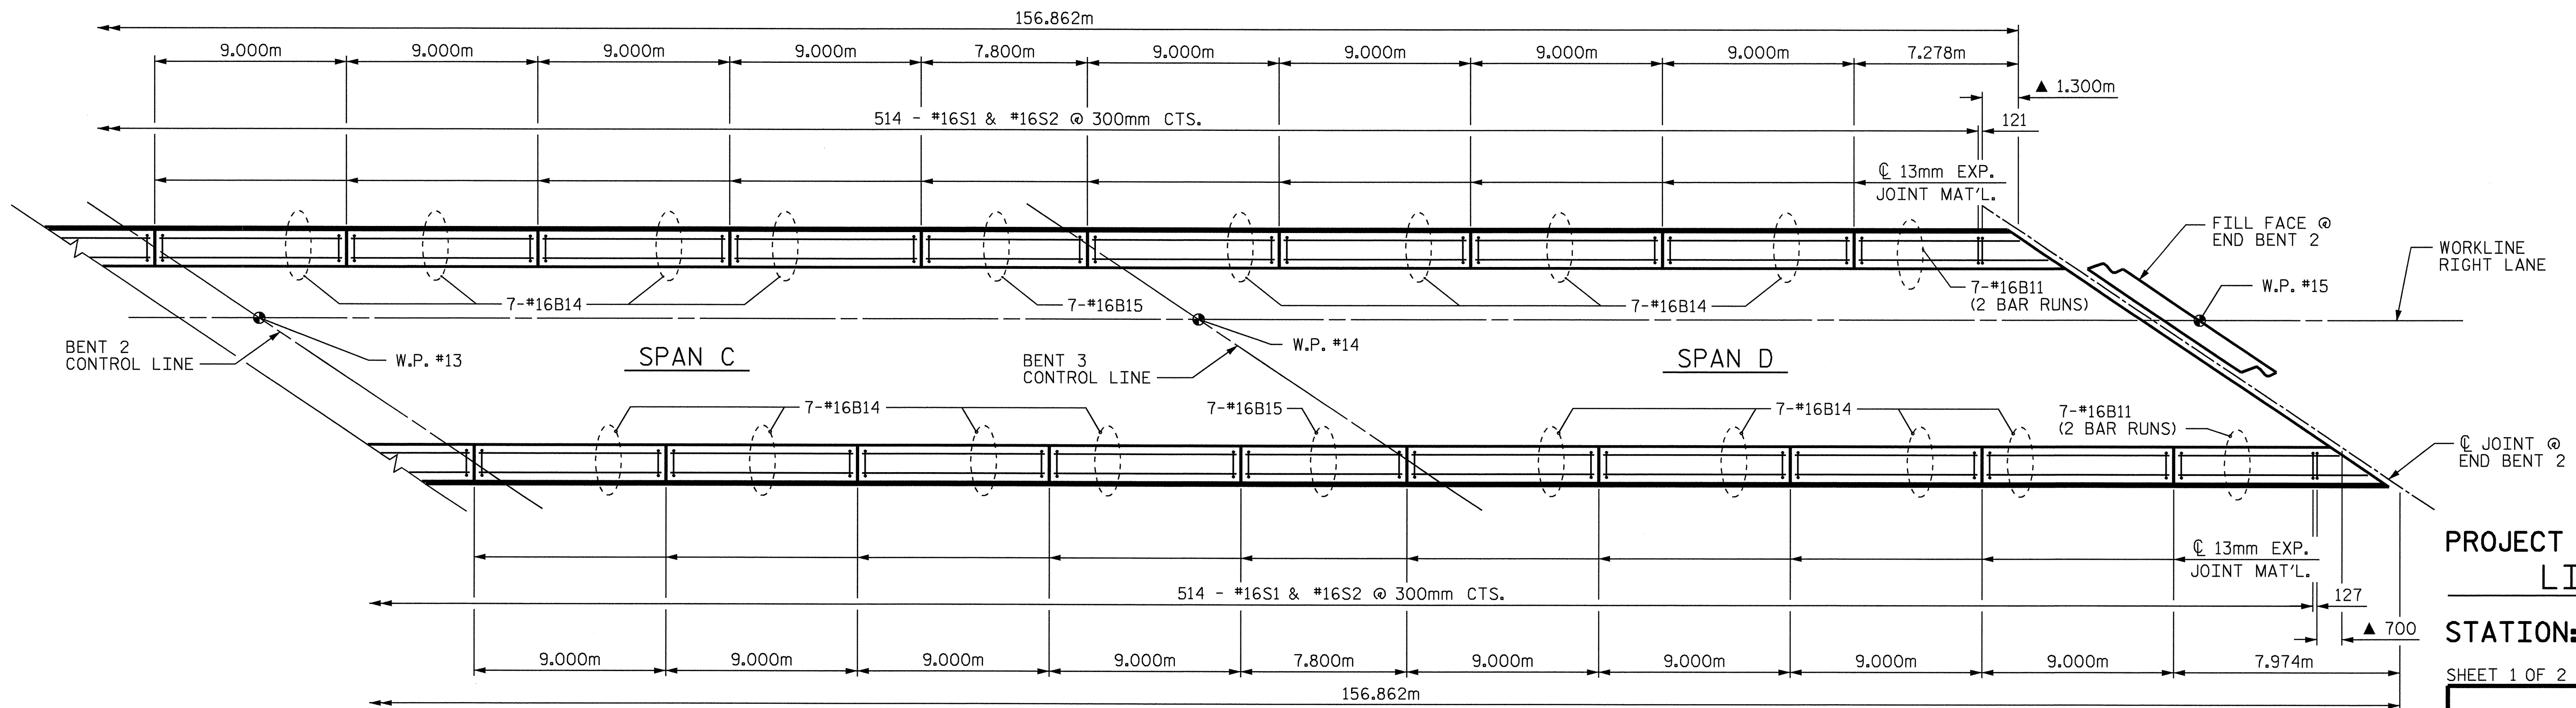

PLAN


▲ SEE "END OF RAIL DETAILS" FOR ADDITIONAL REINFORCEMENT.

PROJECT NO. R-2206B
LINCOLN COUNTY
 STATION: 123+38.105 -L-

SHEET 1 OF 2

STATE OF NORTH CAROLINA
 DEPARTMENT OF TRANSPORTATION
 RALEIGH

== SUPERSTRUCTURE ==
**CONCRETE BARRIER
 RAIL**
 (RIGHT LANE)

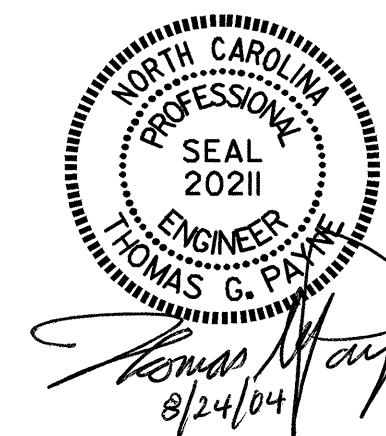

DRAWN BY : M. J. OSTRISHKO DATE : 4-2-01
 CHECKED BY : E. G. ALLEN DATE : 4-23-01

20-AUG-2004 16:05
 W:\squad1\2206b\Final Plans\str2\2206b02br.dgn
 Klayne

REVISIONS						SHEET NO.
NO.	BY:	DATE:	NO.	BY:	DATE:	S-67
1			3			TOTAL SHEETS
2			4			86

STR. #2