


990-#16A1 @ 140mm CTS. (TOP OF SLAB)
 990-#16A2 @ 140mm CTS. (BOTTOM OF SLAB)

PROJECT NO. R-2206B
LINCOLN COUNTY
 STATION: 123+38.105 -L-

PLAN OF SPAN C

FOR SECTION AT BENT SEE "SUPERSTRUCTURE TYPICAL SECTIONS" SHEET 2 OF 2.
 FOR TRANSVERSE CONSTRUCTION JOINT DETAIL SEE SUPERSTRUCTURE BILL OF MATERIAL.

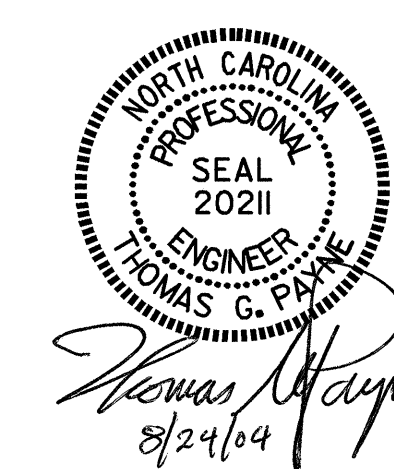

STATE OF NORTH CAROLINA
 DEPARTMENT OF TRANSPORTATION
 RALEIGH

== SUPERSTRUCTURE ==
PLAN OF SPAN C
 (RIGHT LANE)

REVISIONS						SHEET NO.
NO.	BY:	DATE:	NO.	BY:	DATE:	S-53
1			3			TOTAL SHEETS
2			4			86

DRAWN BY : M.J. OSTRISHKO DATE : 4-2-01
 CHECKED BY : E.G. ALLEN DATE : 4-20-01

20-AUG-2004 16:17
 W:\squad1\2206b\Final Plans\str2\2206b02sc.dgn
 klayne

STR. #2