

SECTION
BERM RIP RAPPED


PLAN OF RIP RAP

| ESTIMATED QUANTITIES | | |
|--|---------------------------|-------------------------------|
| BRIDGE @ STA. 123+38.105-L- (LEFT) | PLAIN RIP RAP CLASS II | FILTER FABRIC FOR DRAINAGE |
| | METRIC TON | SQUARE METERS |
| END BENT 2 | 867 | 885.0 |

PROJECT NO. R-2206B
LINCOLN COUNTY
 STATION: 123+38.105-L-

STATE OF NORTH CAROLINA
 DEPARTMENT OF TRANSPORTATION
 RALEIGH

**RIP RAP
 (LEFT LANE)**

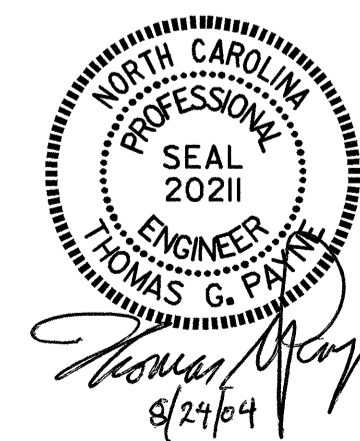

| REVISIONS | | | | | | SHEET NO. S-40 |
|-----------|-----|-------|-----|-----|-------|--------------------------|
| NO. | BY: | DATE: | NO. | BY: | DATE: | |
| 1 | | | 3 | | | TOTAL SHEETS |
| 2 | | | 4 | | | 86 |

DRAWN BY : W.R. BRILEY DATE : 5-15-01
 CHECKED BY : S.A. DENNEY DATE : 5-21-01

20-AUG-2004 15:56
 W:\squad1\2206b\Final Plans\str1\2206b01rr.dgn
 Klayne

STR. #1