



**PLAN**

**CHAMFER DETAIL**

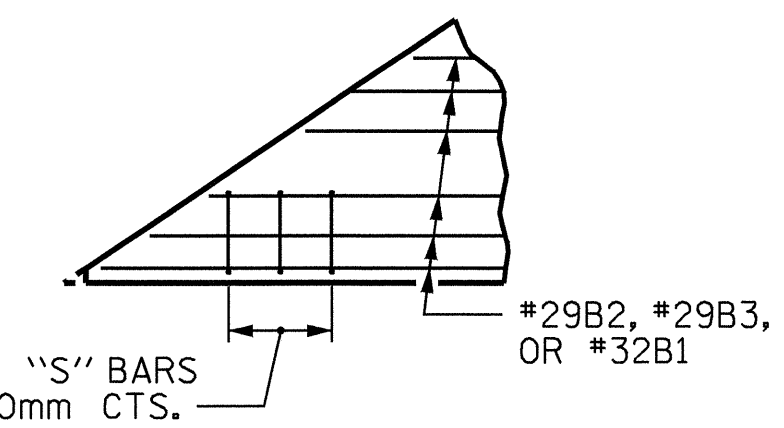

**DETAIL A**  
(OPPOSITE END SIMILAR BY ROTATION)

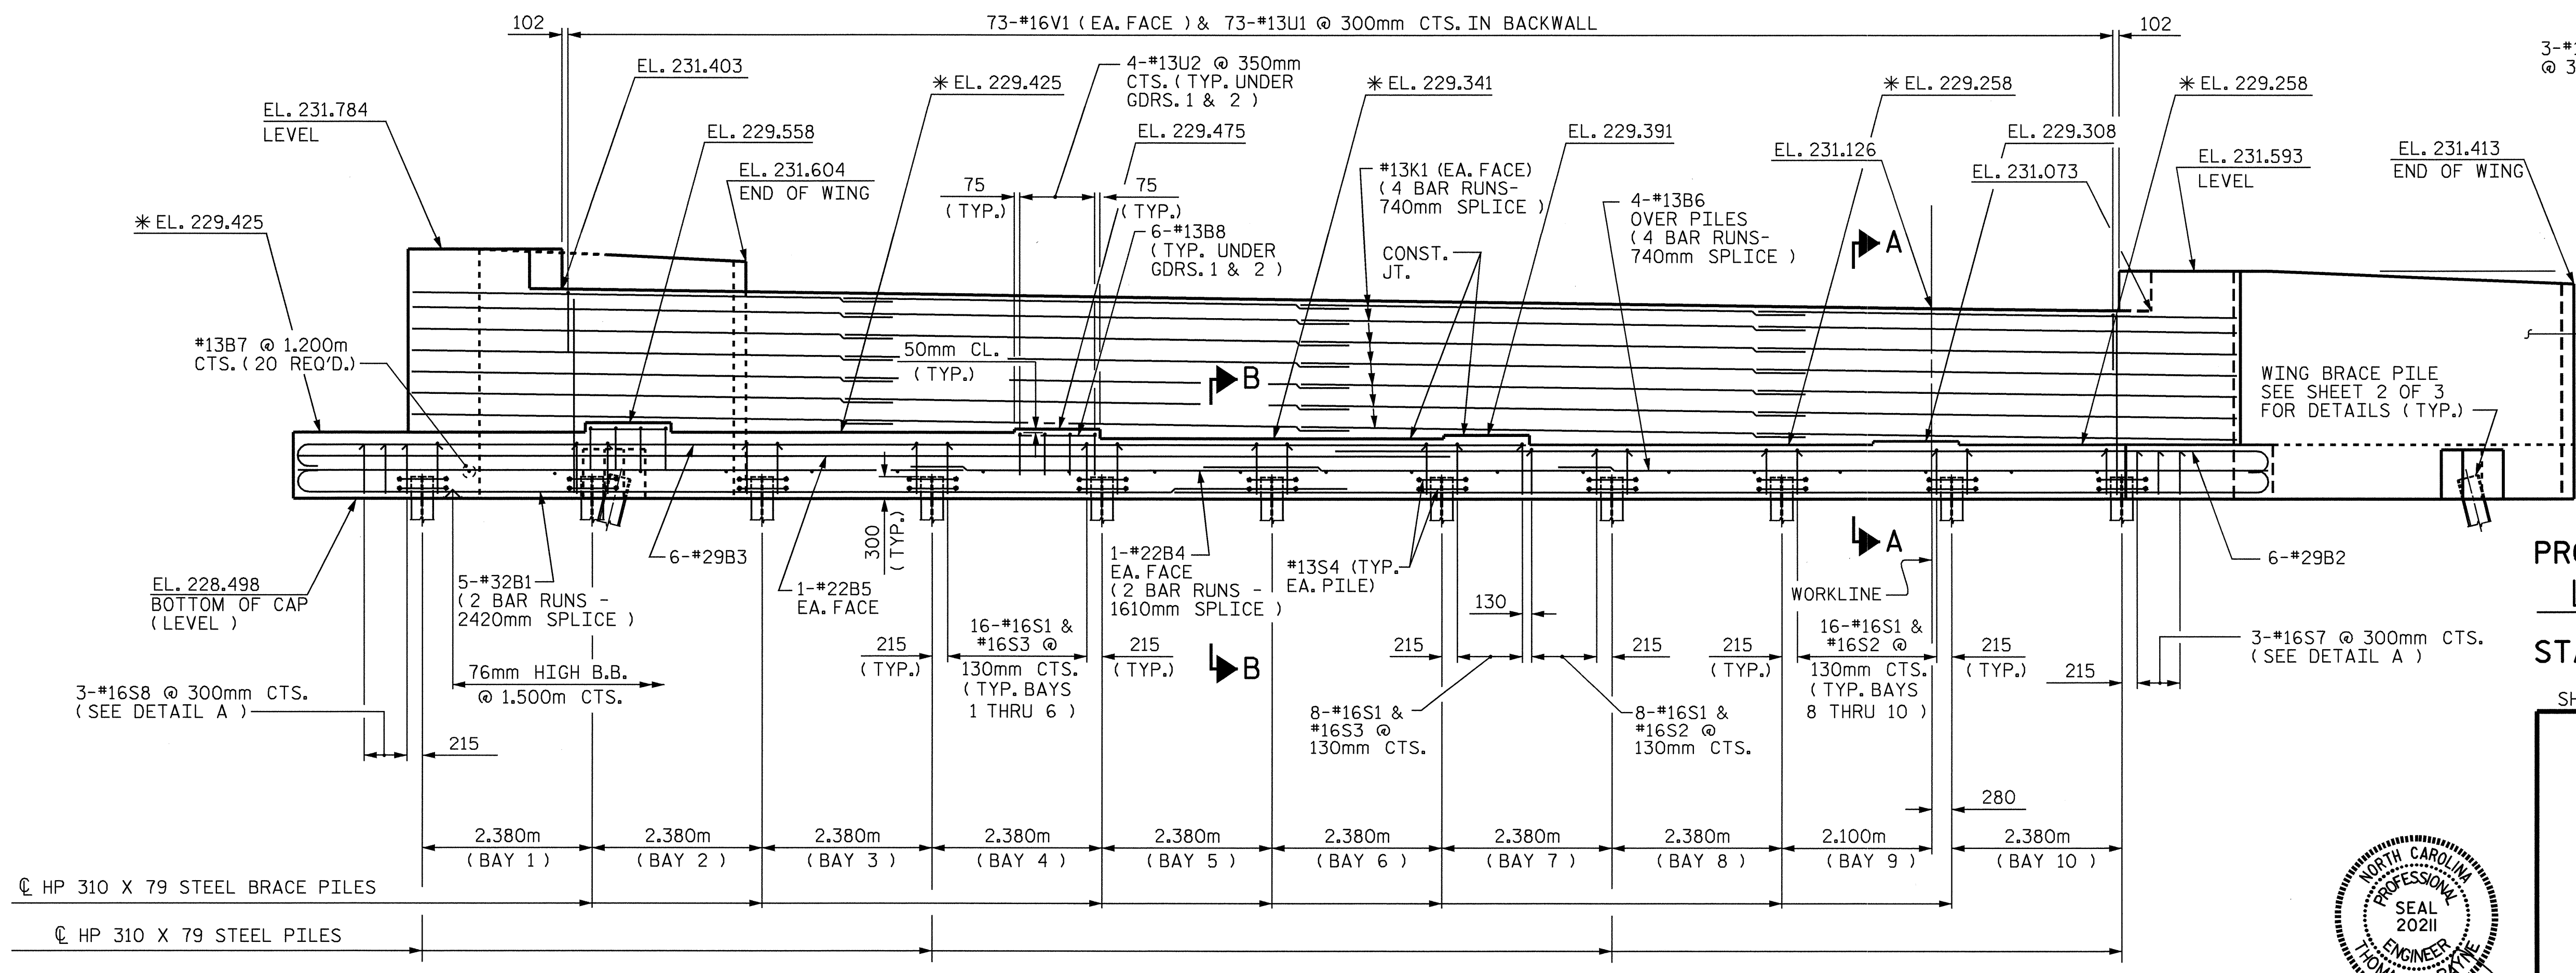


**ELEVATION**

PROJECT NO. R-2206B  
LINCOLN COUNTY  
 STATION: 123+38.105 -L-

SHEET 1 OF 3

STATE OF NORTH CAROLINA  
 DEPARTMENT OF TRANSPORTATION  
 RALEIGH

**SUBSTRUCTURE  
 END BENT 2  
 (LEFT LANE)**

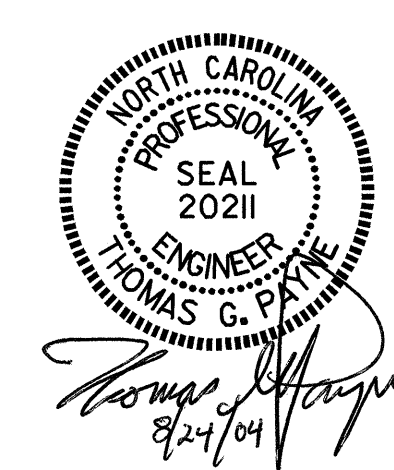

REVISIONS		SHEET NO.	
NO.	BY	DATE	NO.
1			3
2			4

DRAWN BY: E. G. ALLEN DATE: 3-8-01  
 CHECKED BY: H. A. LOCKLEAR DATE: 3-23-01

\* FOR LOCATIONS OF ELEVATIONS BETWEEN BRIDGE SEAT BUILDUPS, SEE "SECTION A-A" & "SECTION B-B".