


SOIL TEST RESULTS

SAMPLE NO.	OFFSET	STATION	DEPTH INTERVAL	AASHTO CLASS.	L.L.	P.L. I.	% BY WEIGHT				% PASSING SIEVES			% MOISTURE	% ORGANIC
							C. SAND	F. SAND	SILT	CLAY	10	40	200		
SS-70	18 LT	131+00	1.43-1.73	A-7-5(21)	62	23	8.5	20.2	22.8	48.5	100	97	76		
SS-71	18 LT	131+00	2.95-3.25	A-2-5(0)	45	NP	31.5	39.8	20.6	8.1	100	85	35		

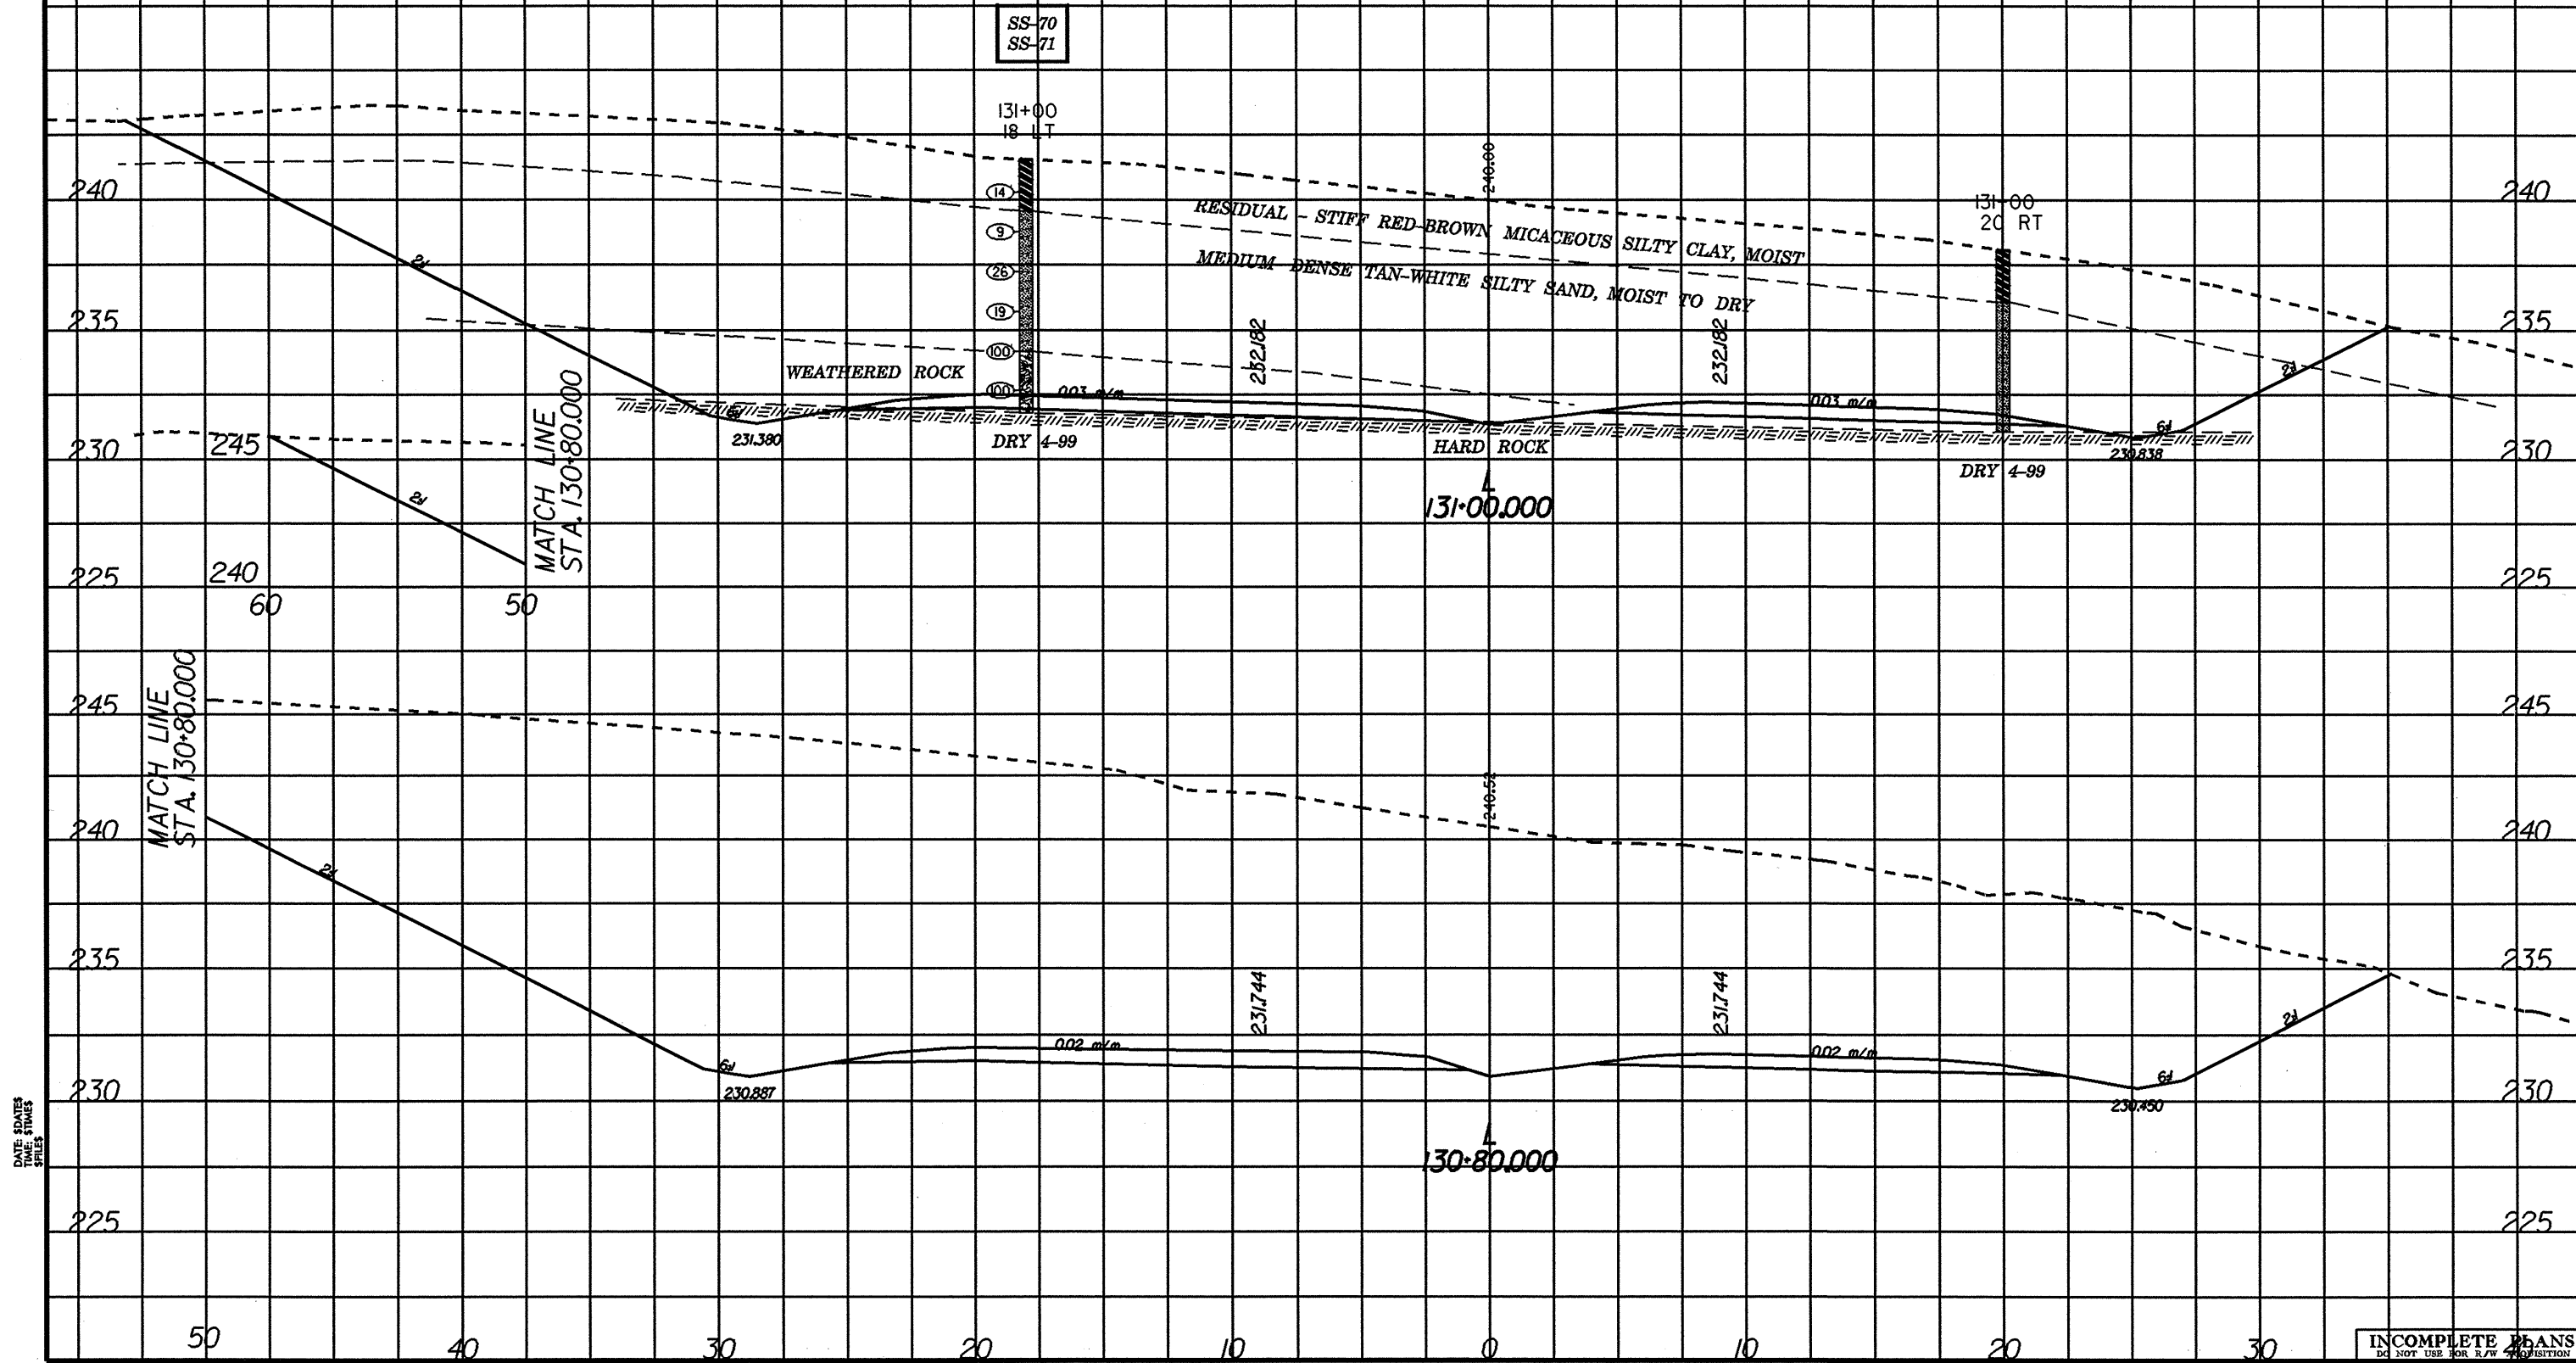

DATE: 8/24/05
TIME: 11:00 AM
SPILES

INCOMPLETE PLANS
DO NOT USE FOR R/W POSITION