

	PROJECT REFERENCE NO.	SHEET NO.
	R-2206B	76
	R/W SHEET NO.	
	ROADWAY DESIGN ENGINEER	HYDRAULICS ENGINEER
CONST. REV.	INCOMPLETE PLANS DO NOT USE FOR R/W ACQUISITION	
R/W REV.	WILBUR SMITH ASSOCIATES P.O. BOX 2478 RALEIGH, N. C. 27602-2478	TRANSCITE CONSULTING 1800 PARKWAY DRIVE, SUITE 6-10 RALEIGH, N. C. 27608

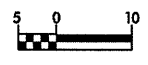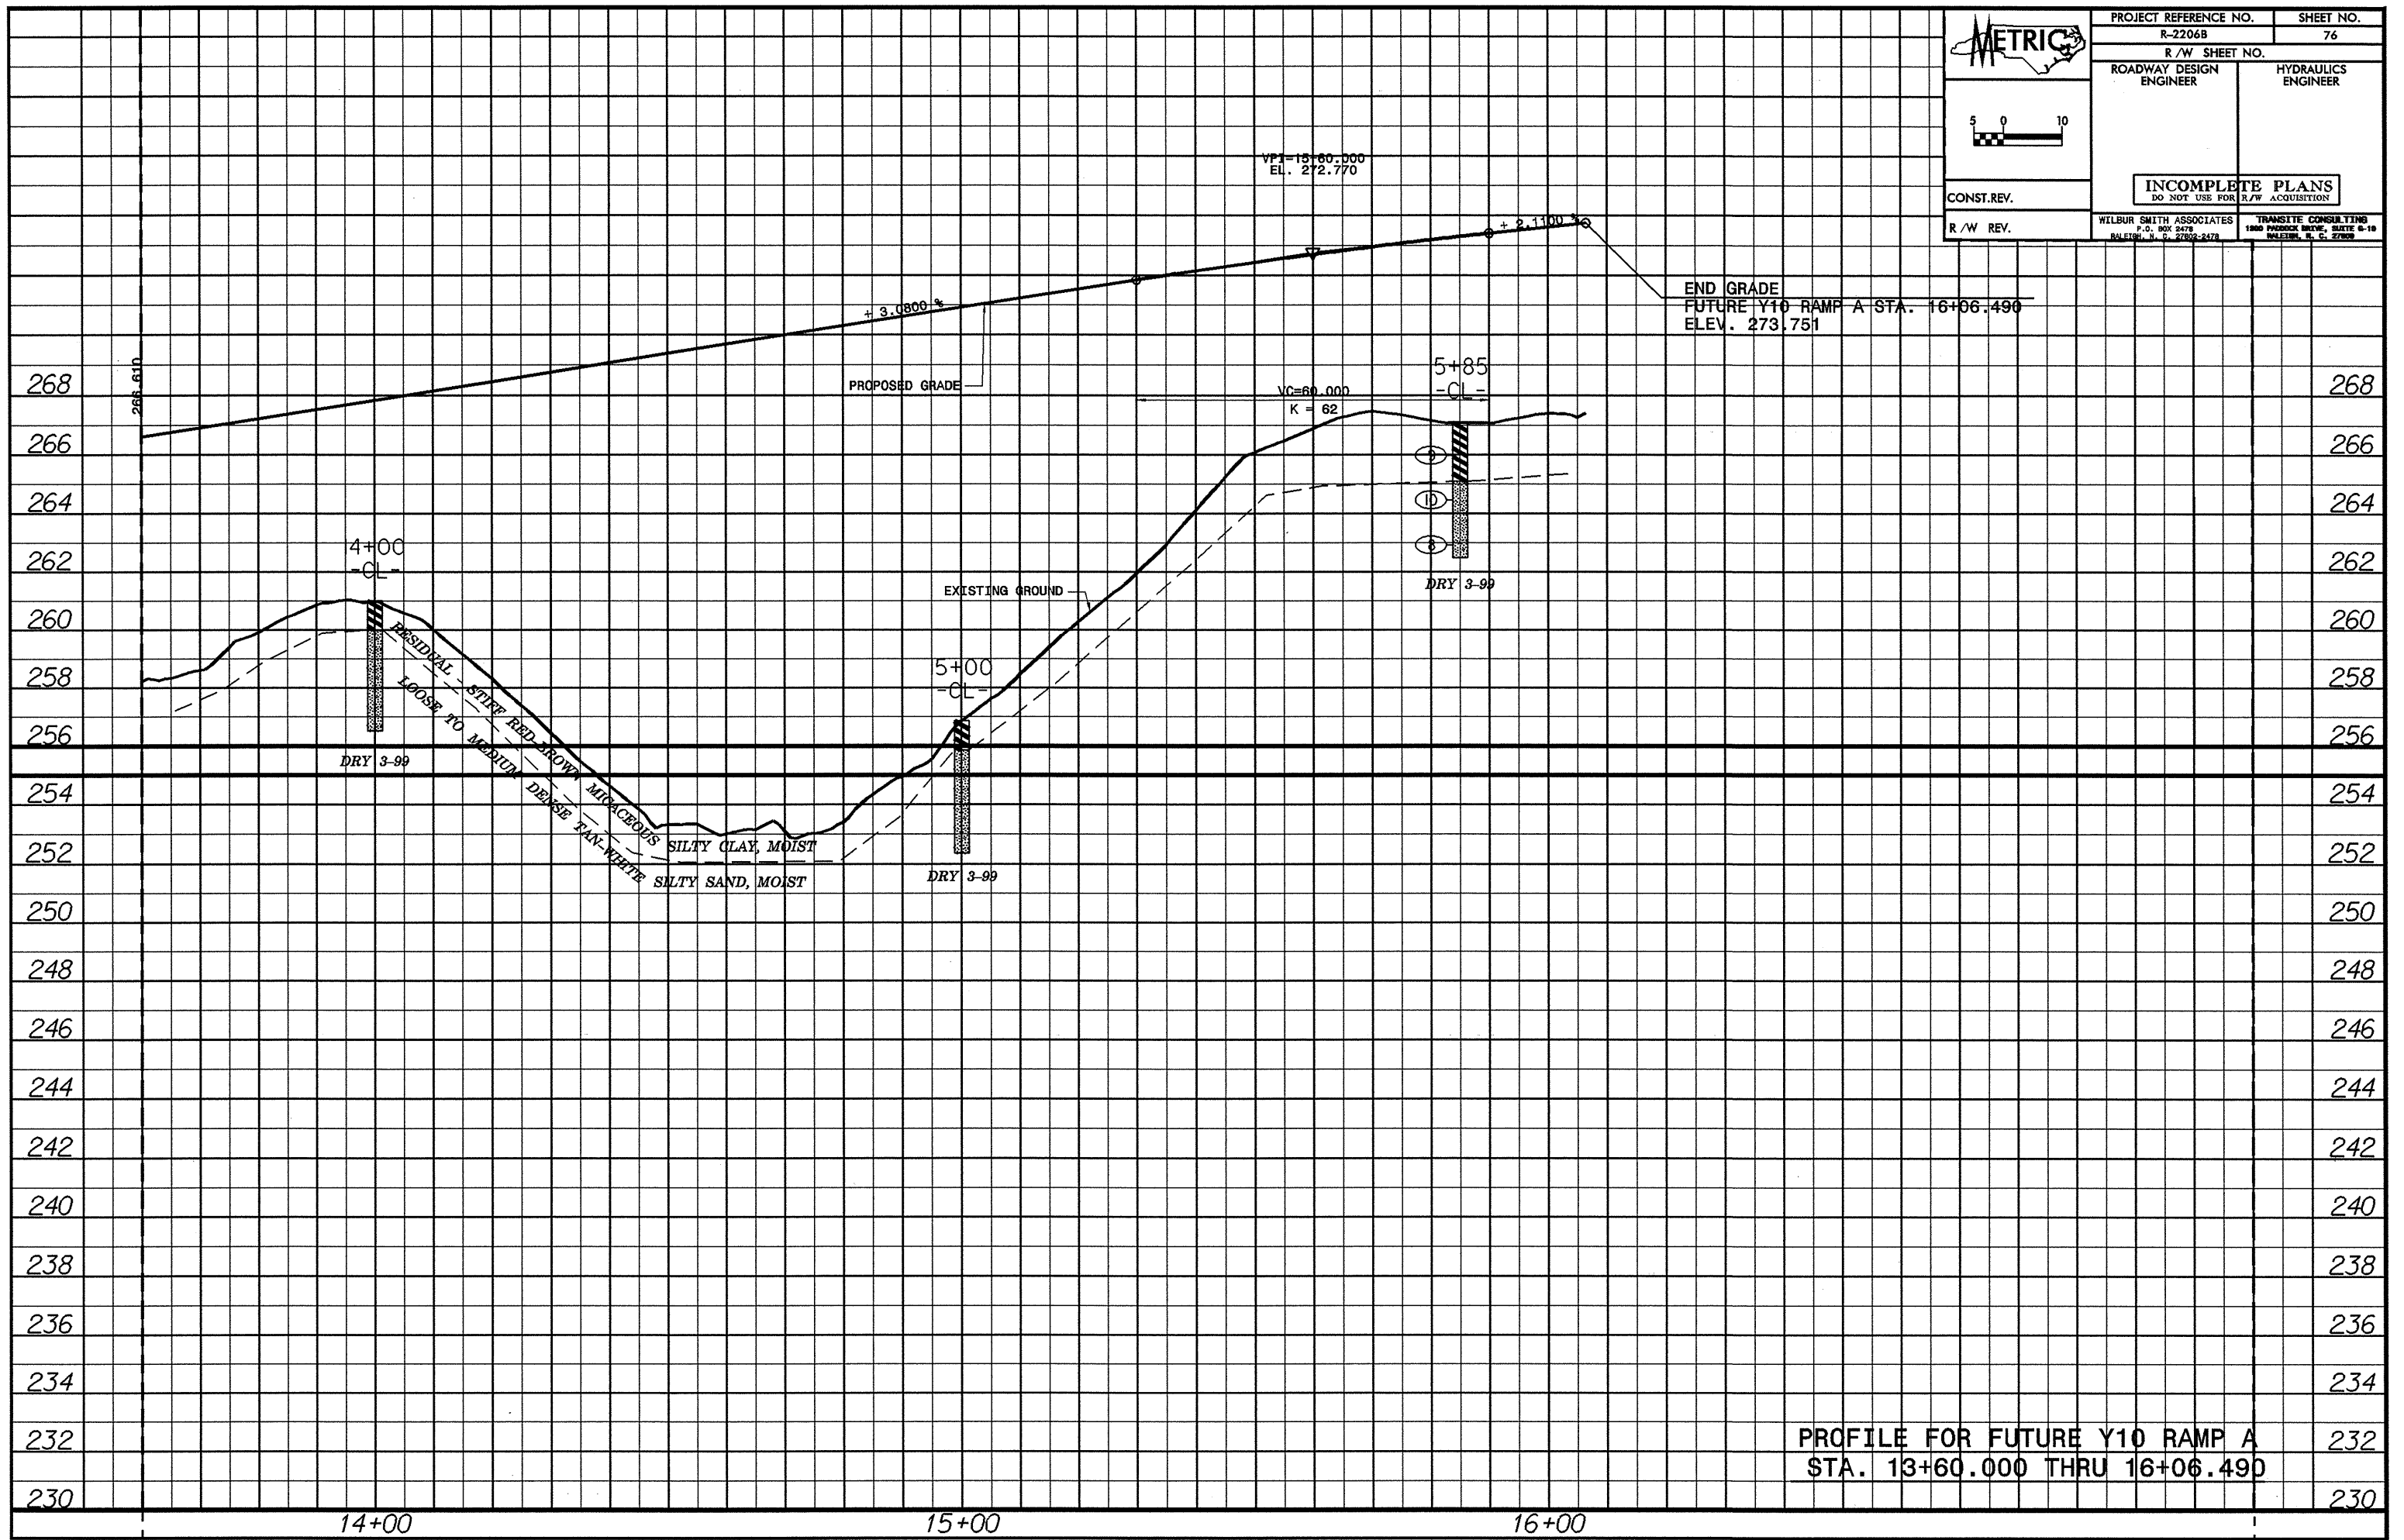

PROFILE FOR FUTURE Y10 RAMP A
 STA. 13+60.000 THRU 16+06.490