

	PROJECT REFERENCE NO. R-2206B	SHEET NO. 75
	R/W SHEET NO.	
	ROADWAY DESIGN ENGINEER	HYDRAULICS ENGINEER
CONST. REV. R/W REV.	<b>PRELIMINARY PLANS</b> DO NOT USE FOR CONSTRUCTION <b>INCOMPLETE PLANS</b> DO NOT USE FOR R/W ACQUISITION	
	WILBUR SMITH ASSOCIATES P.O. BOX 2478 RALEIGH, N. C. 27602-2478	

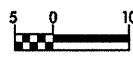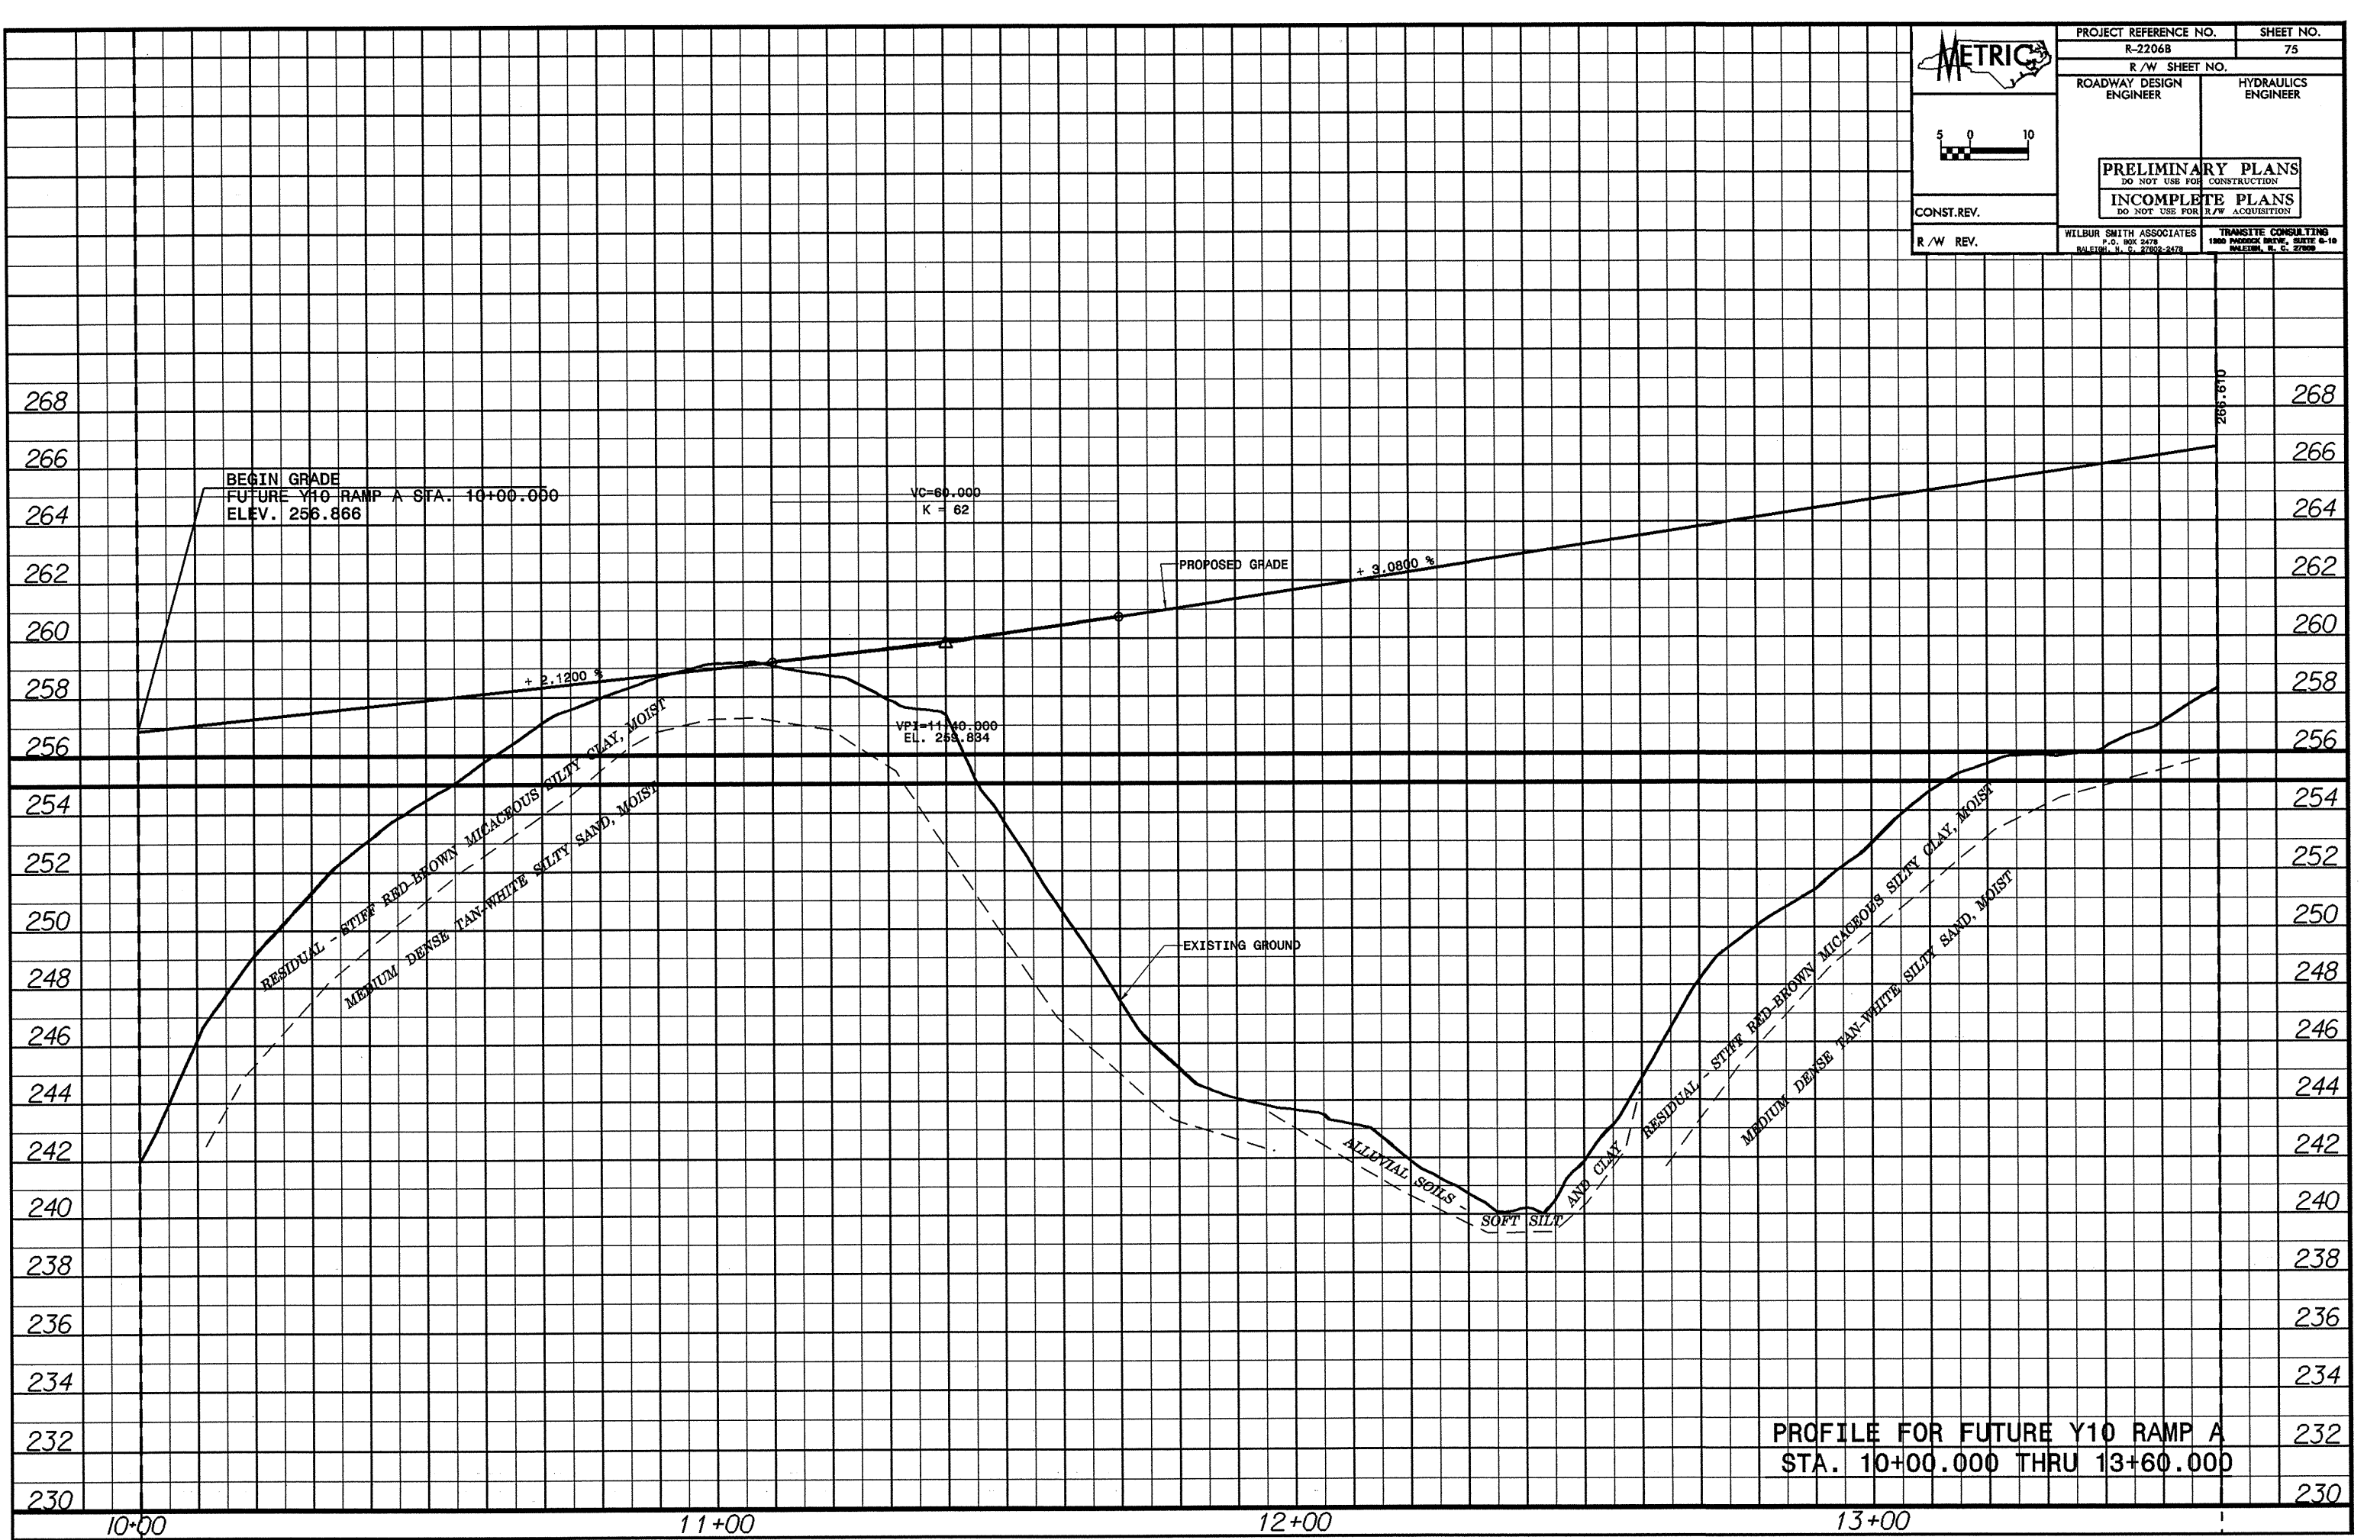

PROFILE FOR FUTURE Y10 RAMP A  
 STA. 10+00.000 THRU 13+60.000